

NOTE

ALL DIMENSIONS SHOWN ARE INDICATIVE FOR BILLING AND TENDERING PURPOSES.

ALL MEASUREMENTS AND STRUCTURAL OPENINGS TO BE SITE SIZED AND FABRICATION DRAWING PRODUCED FOR APPROVAL.

IT IS THE CONTRACTORS RESPONSIBILITY TO CHECK ALL SITE DIMENSIONS PRIOR TO ORDERING OF MATERIALS



COMMUNAL ENTRANCE


A | EXISTING FRONT STREET ELEVATION 1
1:50 @ A1



COMMUNAL ACCESS TO GARDEN FROM SHARED STAIRCASE

PERPENDICULAR NEIGHBORING GARDEN BUILDING

B | EXISTING REAR ELEVATION 2
1:50 @ A1

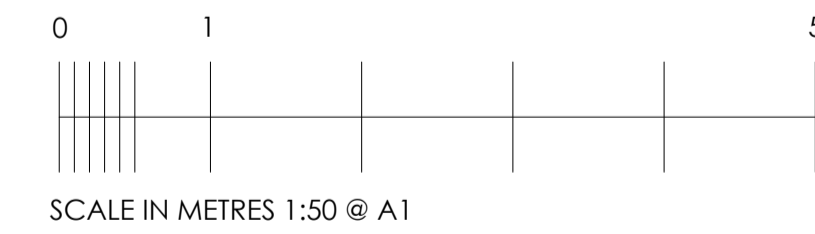

— 6 CLEVEDEN CRESCENT - GROUND FLOOR FLAT AREA

PLANNING

CLIENT: MARINA+NEIL_BARNARD	
PROJECT: 6_CLEVEDEN_CRESCENT	
TITLE: EXISTING_ELEVATIONS	
DRAWN BY: LR	SCALE: 150_@_A1
JOB No: 7723	DATE: 09/04/24
DRAWING No: 7723_P_0100	REVISION: 00

©DETAIL DESIGN 2024
This drawing is the property and copyright of DETAIL DESIGN and shall not be copied or used in any way without their express written permission



STUDIO 201, THE AXIOM BUILDING
54 WASHINGTON STREET
GLASGOW G3 8AZ
Tel 0141 334 8810.
e-mail: louis@detail.co.uk