

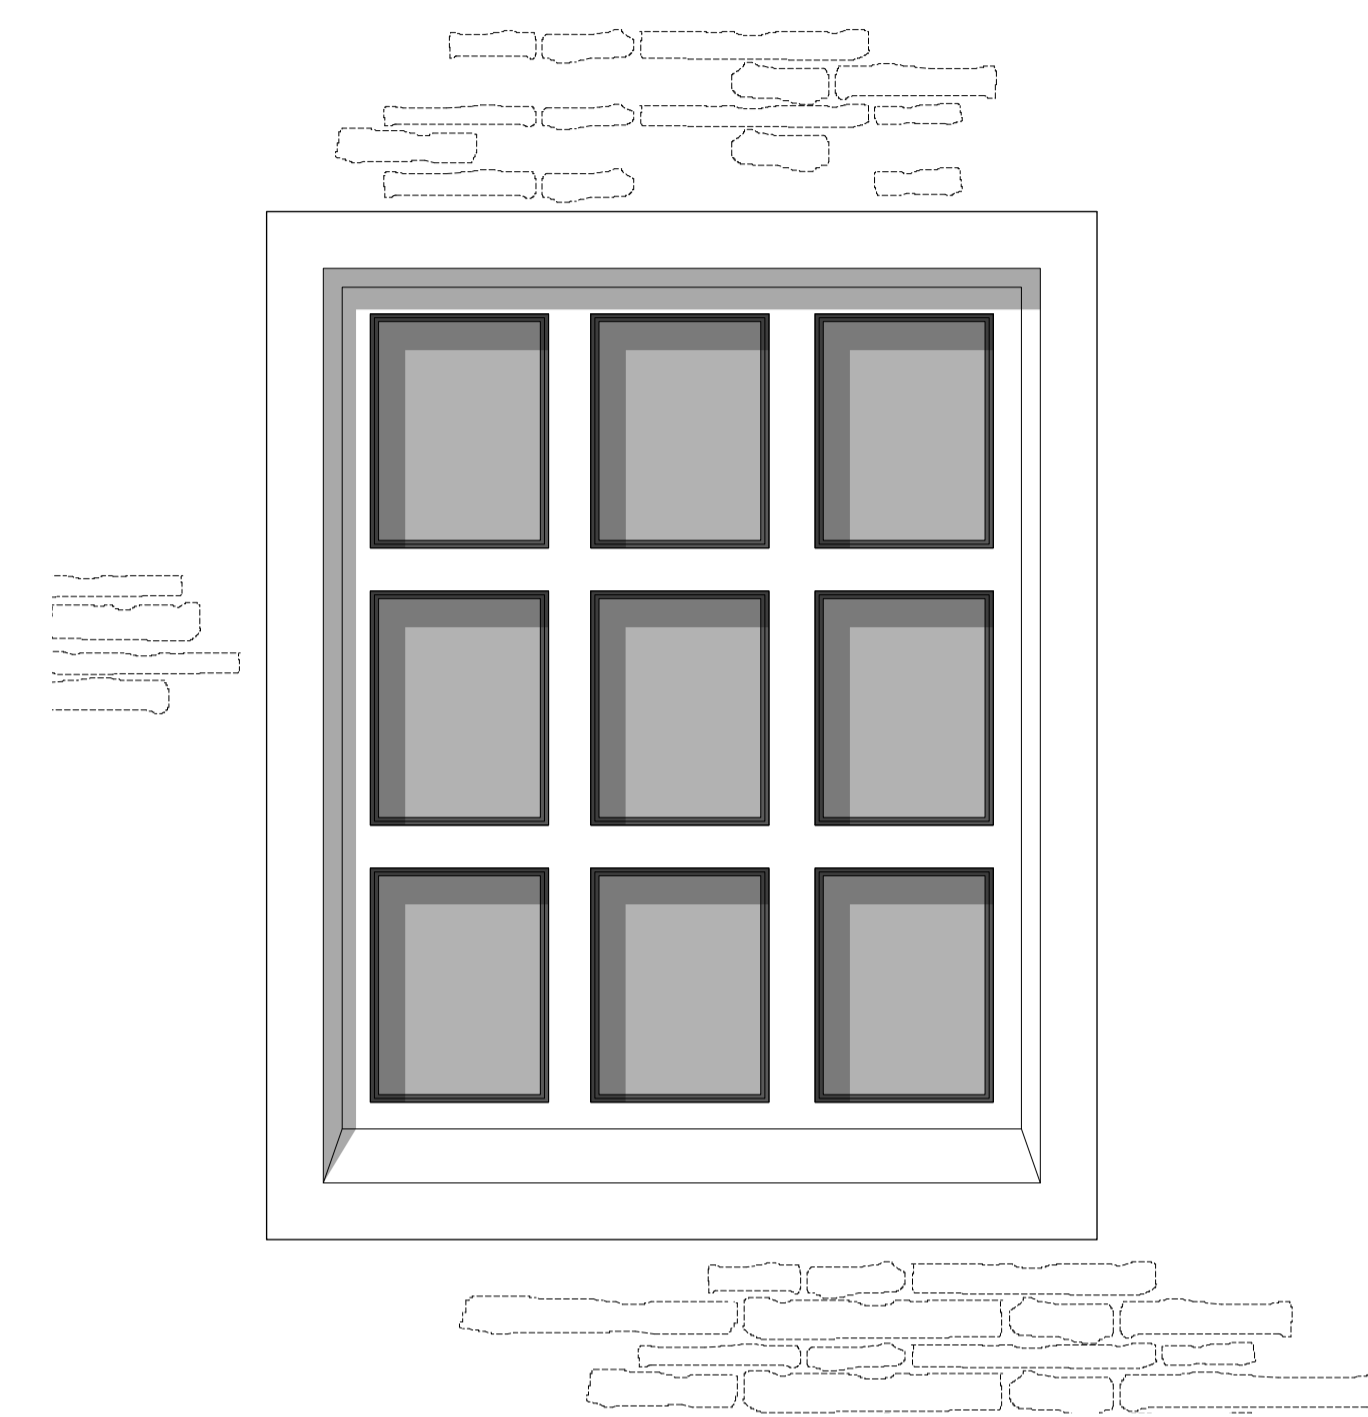
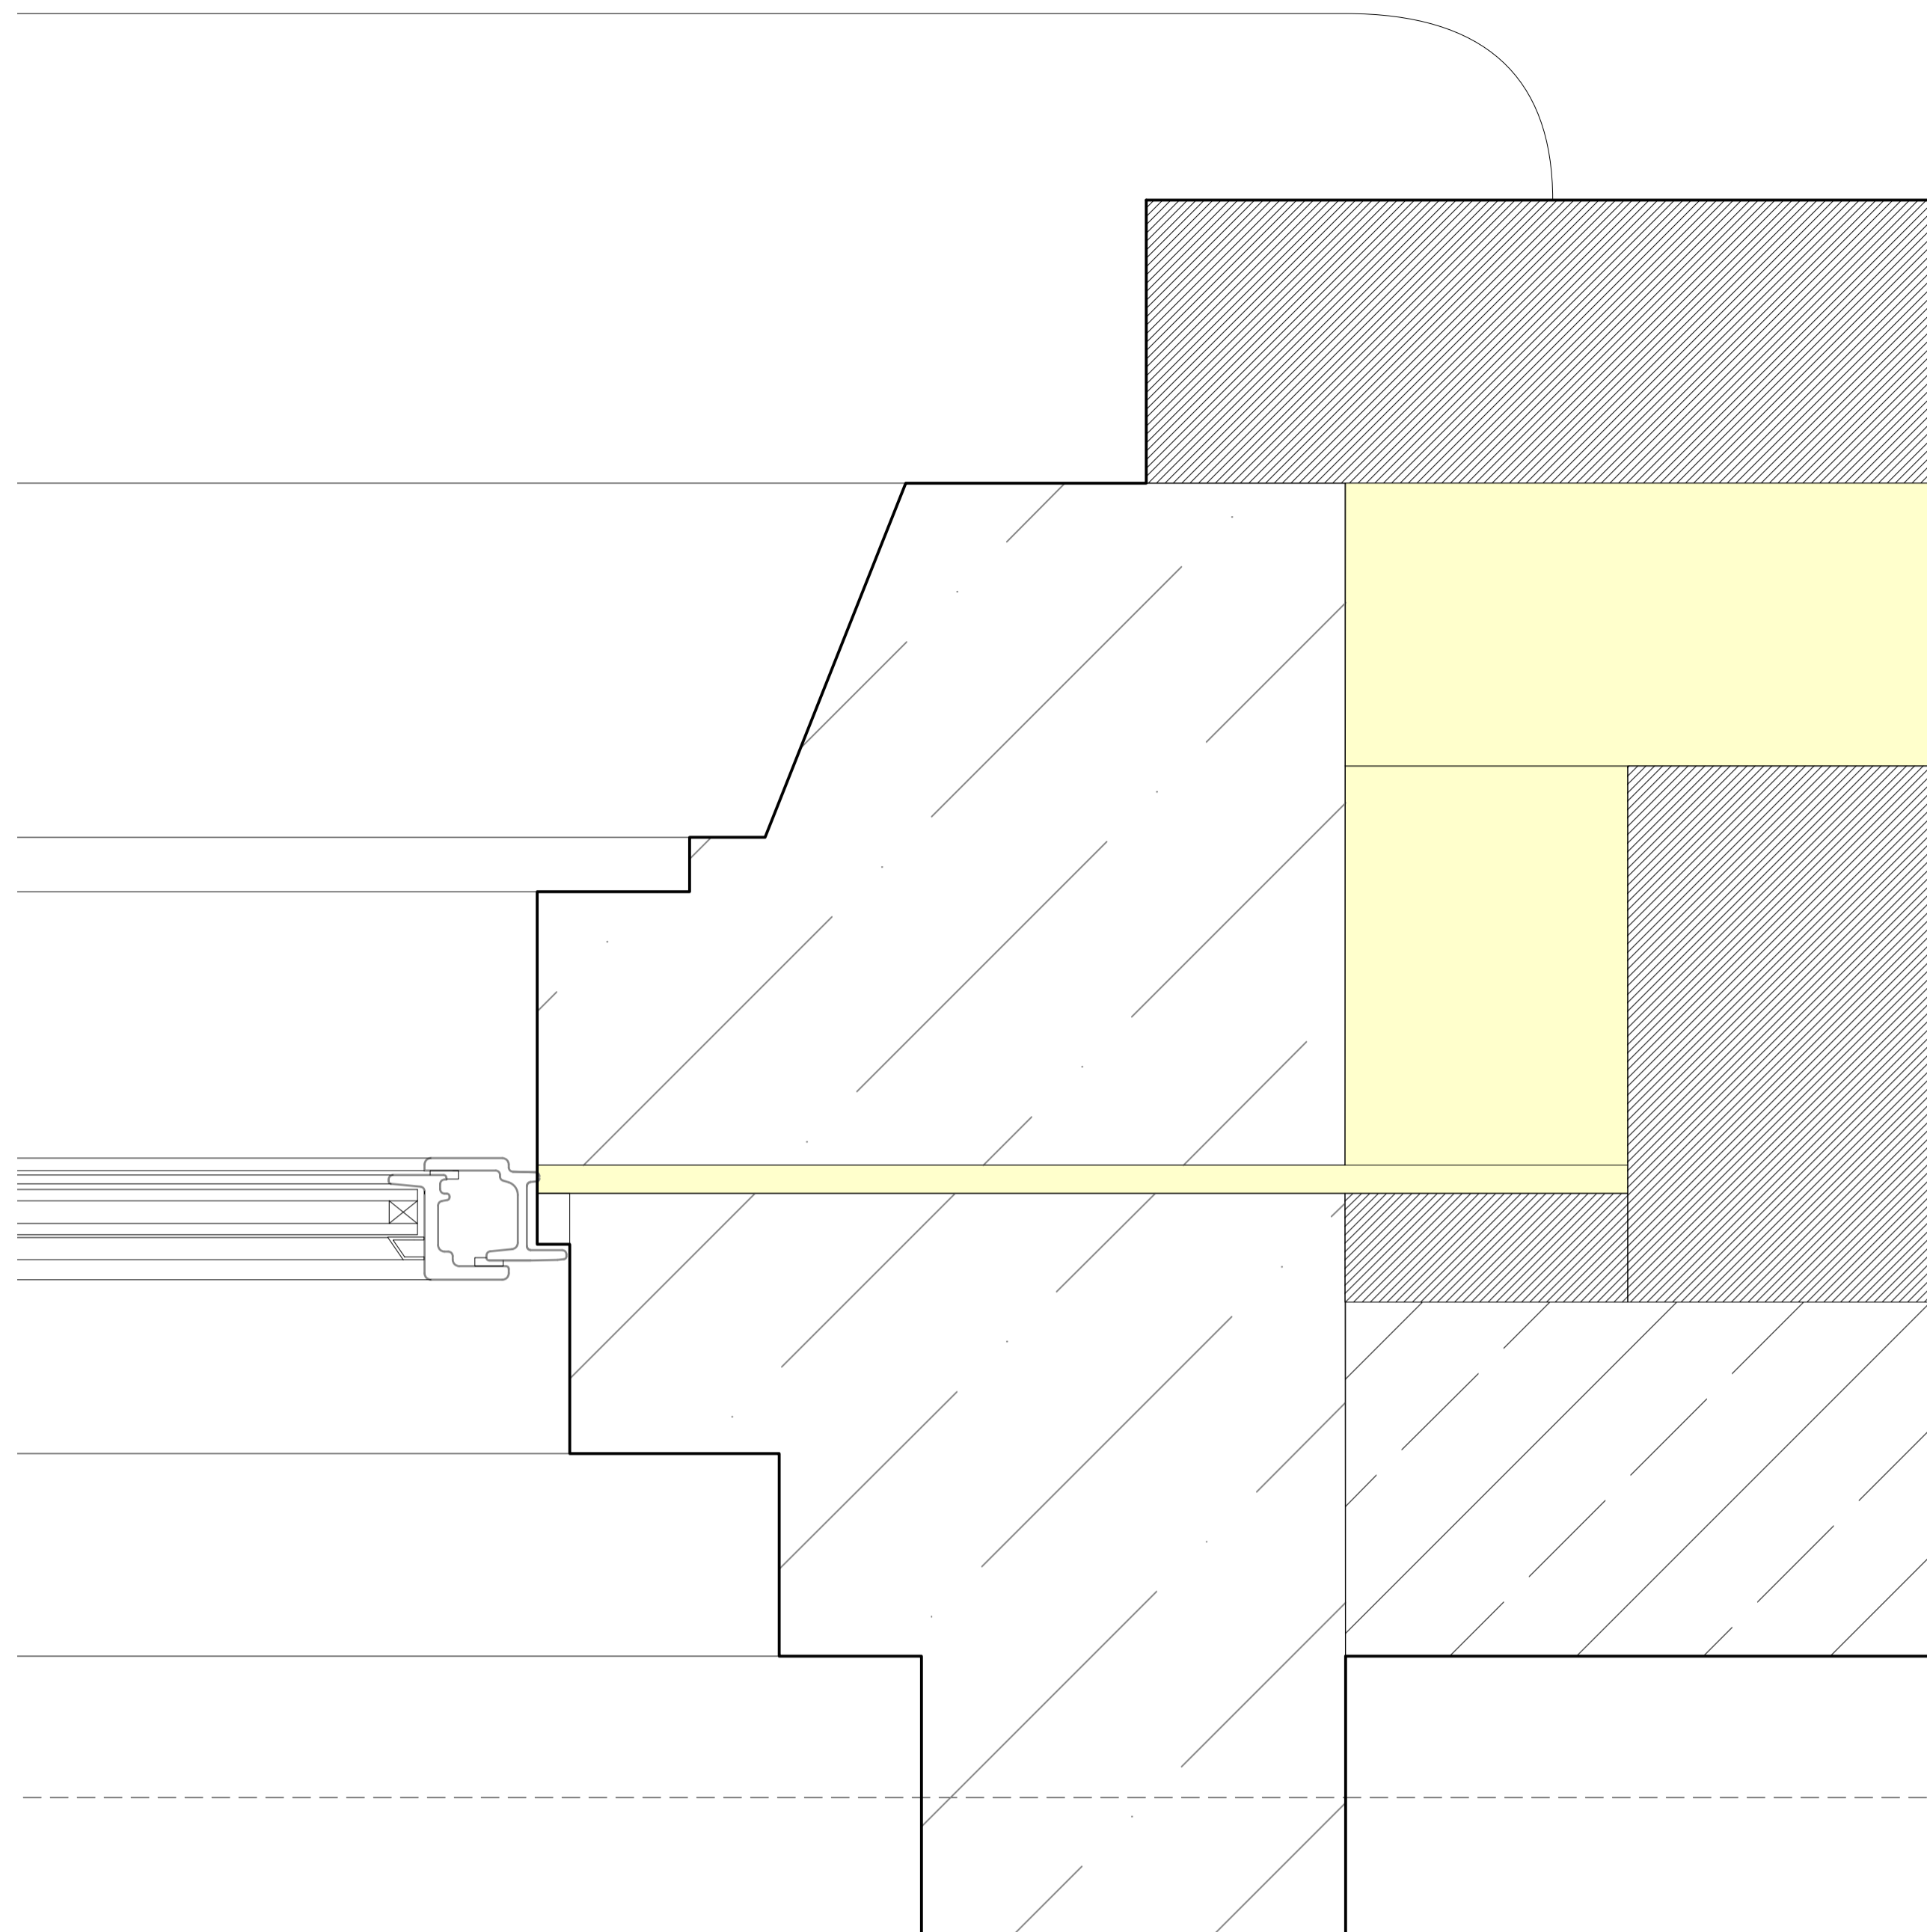
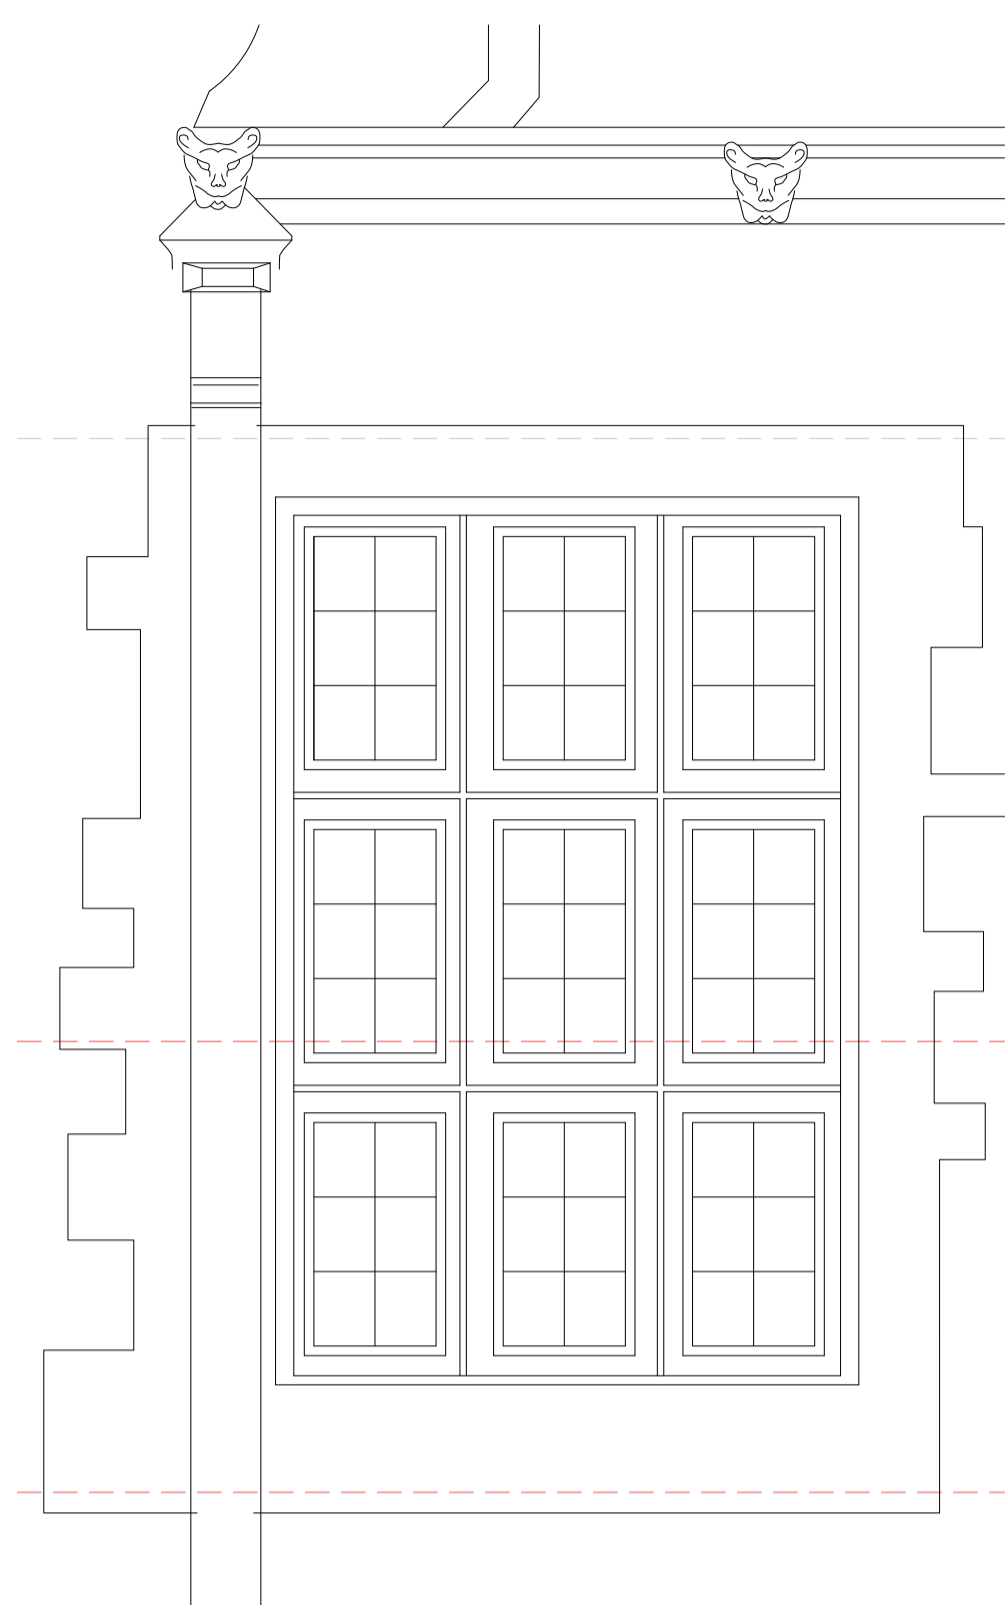


NOTES:
 These drawings are licensed representations for the purposes of planning or client concept stages. They do not form building or construction drawings.
 The designs within this drawing are subject to copyright by Fleming Architects & Partners.
 This drawing to be read in conjunction with accompanying planning documents and/or scheduled specifications.
 All drawings, notes, details and dimensions are to be checked. Any discrepancies are to be reported immediately to Fleming Architects & Partners.
 IF IN DOUBT, ASK!

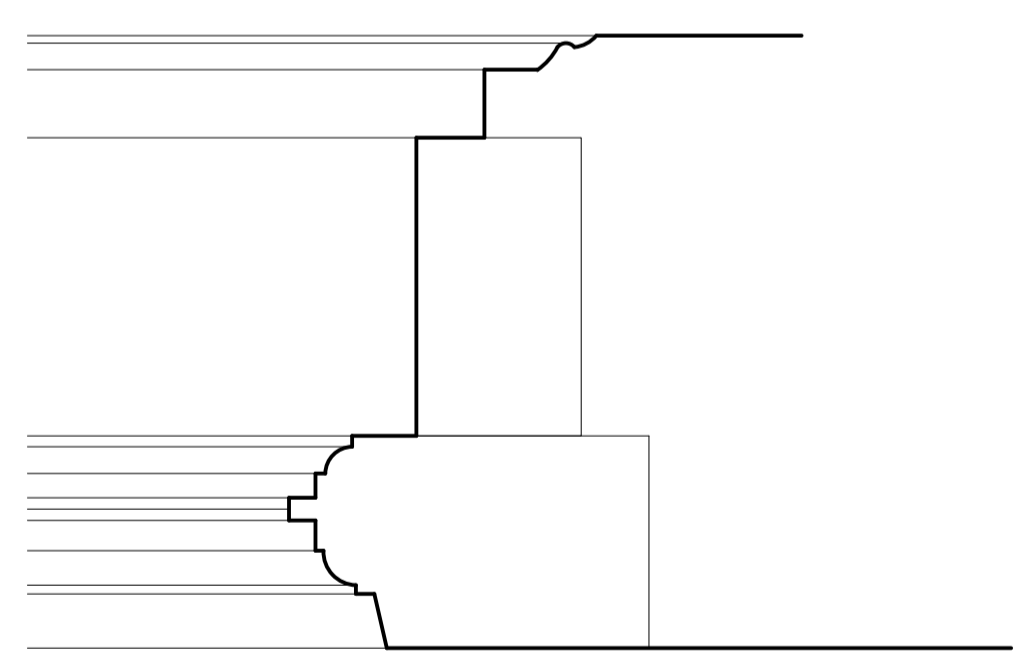


First Floor - Detail 2
Flush Mullion Frame

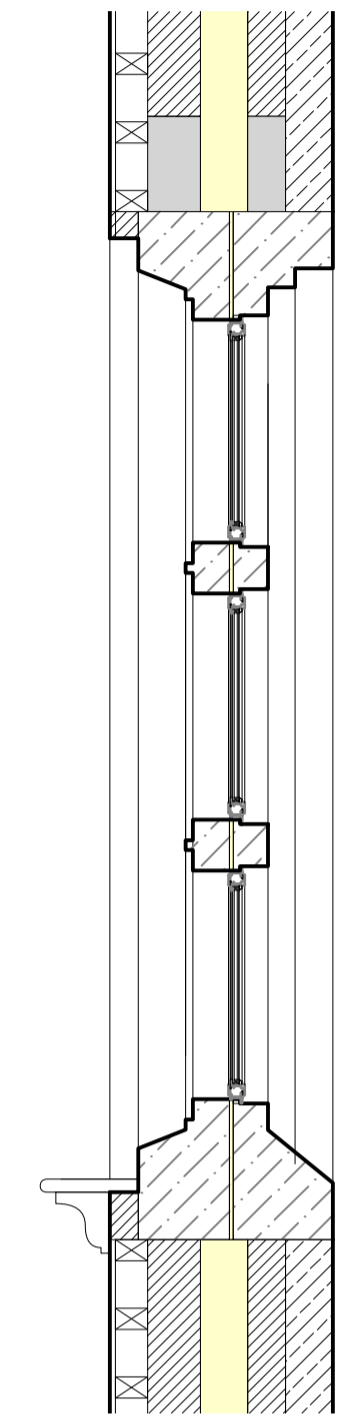


LUTYENS MULLION WINDOW



PROPOSED MULLION WINDOW

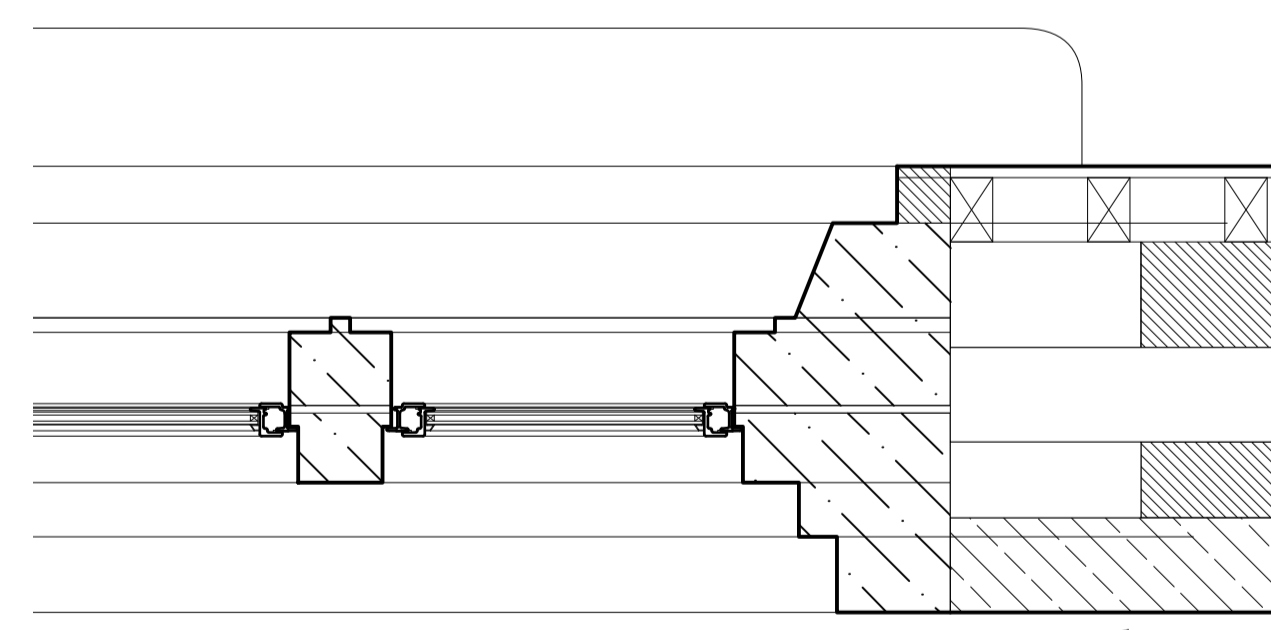

First Floor - Detail 2

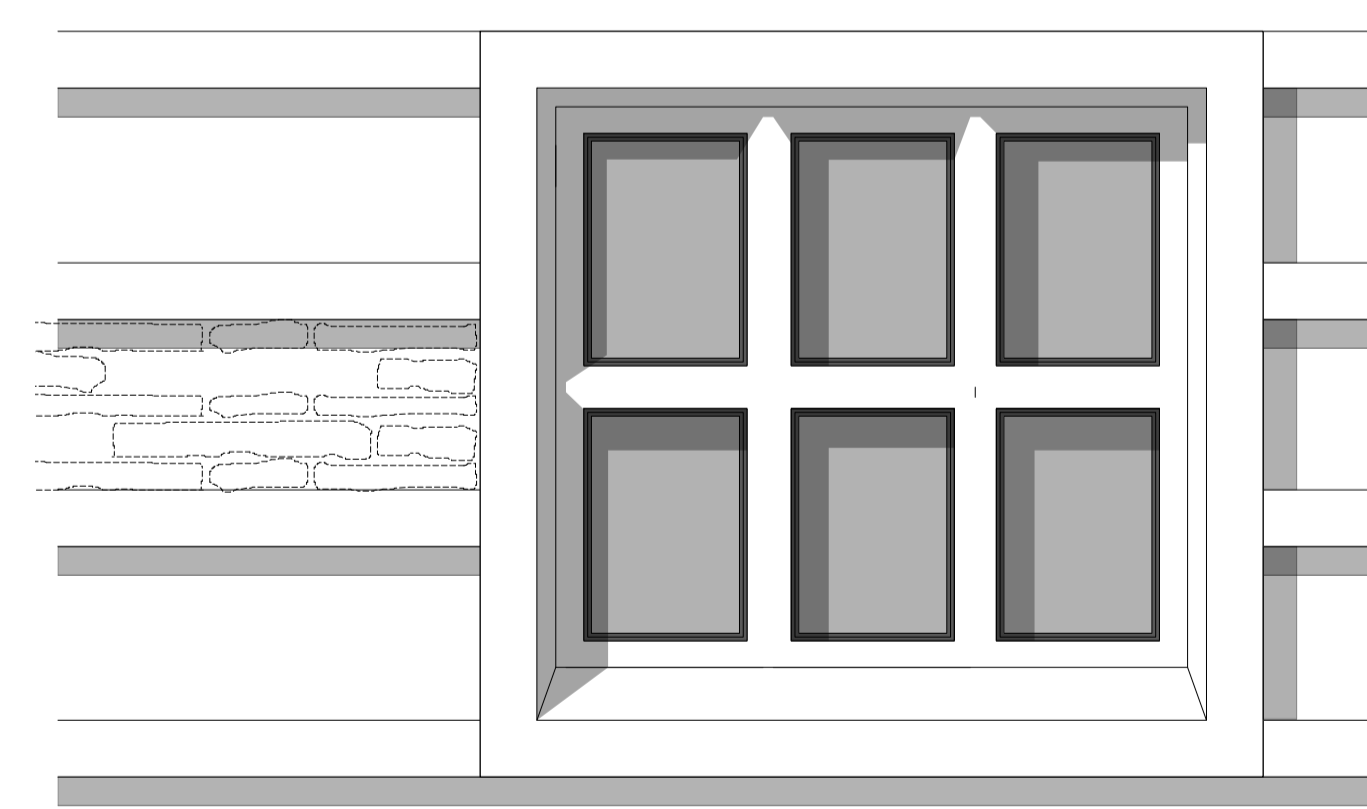

Ground Floor - Detail 1
Projecting Mullion Frame

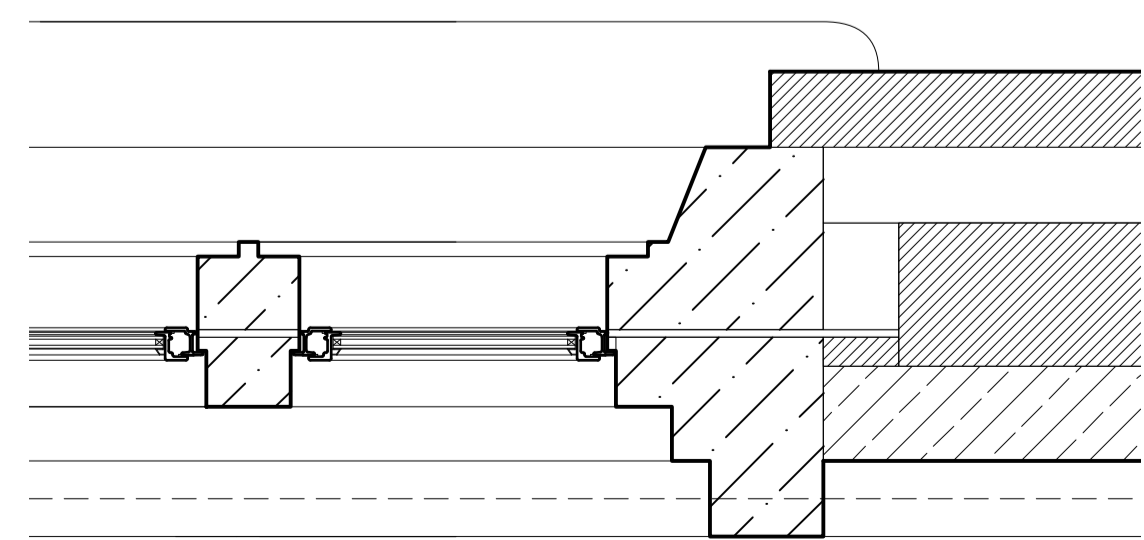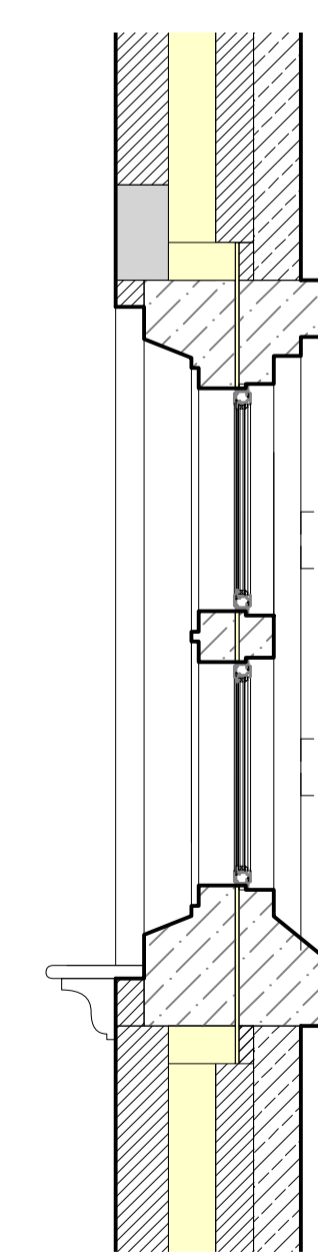

Ground Floor - Detail 1



rev.	date	description