


**Key**

- Natural Stone Wall
- Gravel Driveway
- Concrete
- Natural Stone
- Perennial Border
- Mown Grass
- Meadow
- Water
- Vegetation
- Existing Contour
- Proposed Contour
- Proposed Tree
- Existing Tree

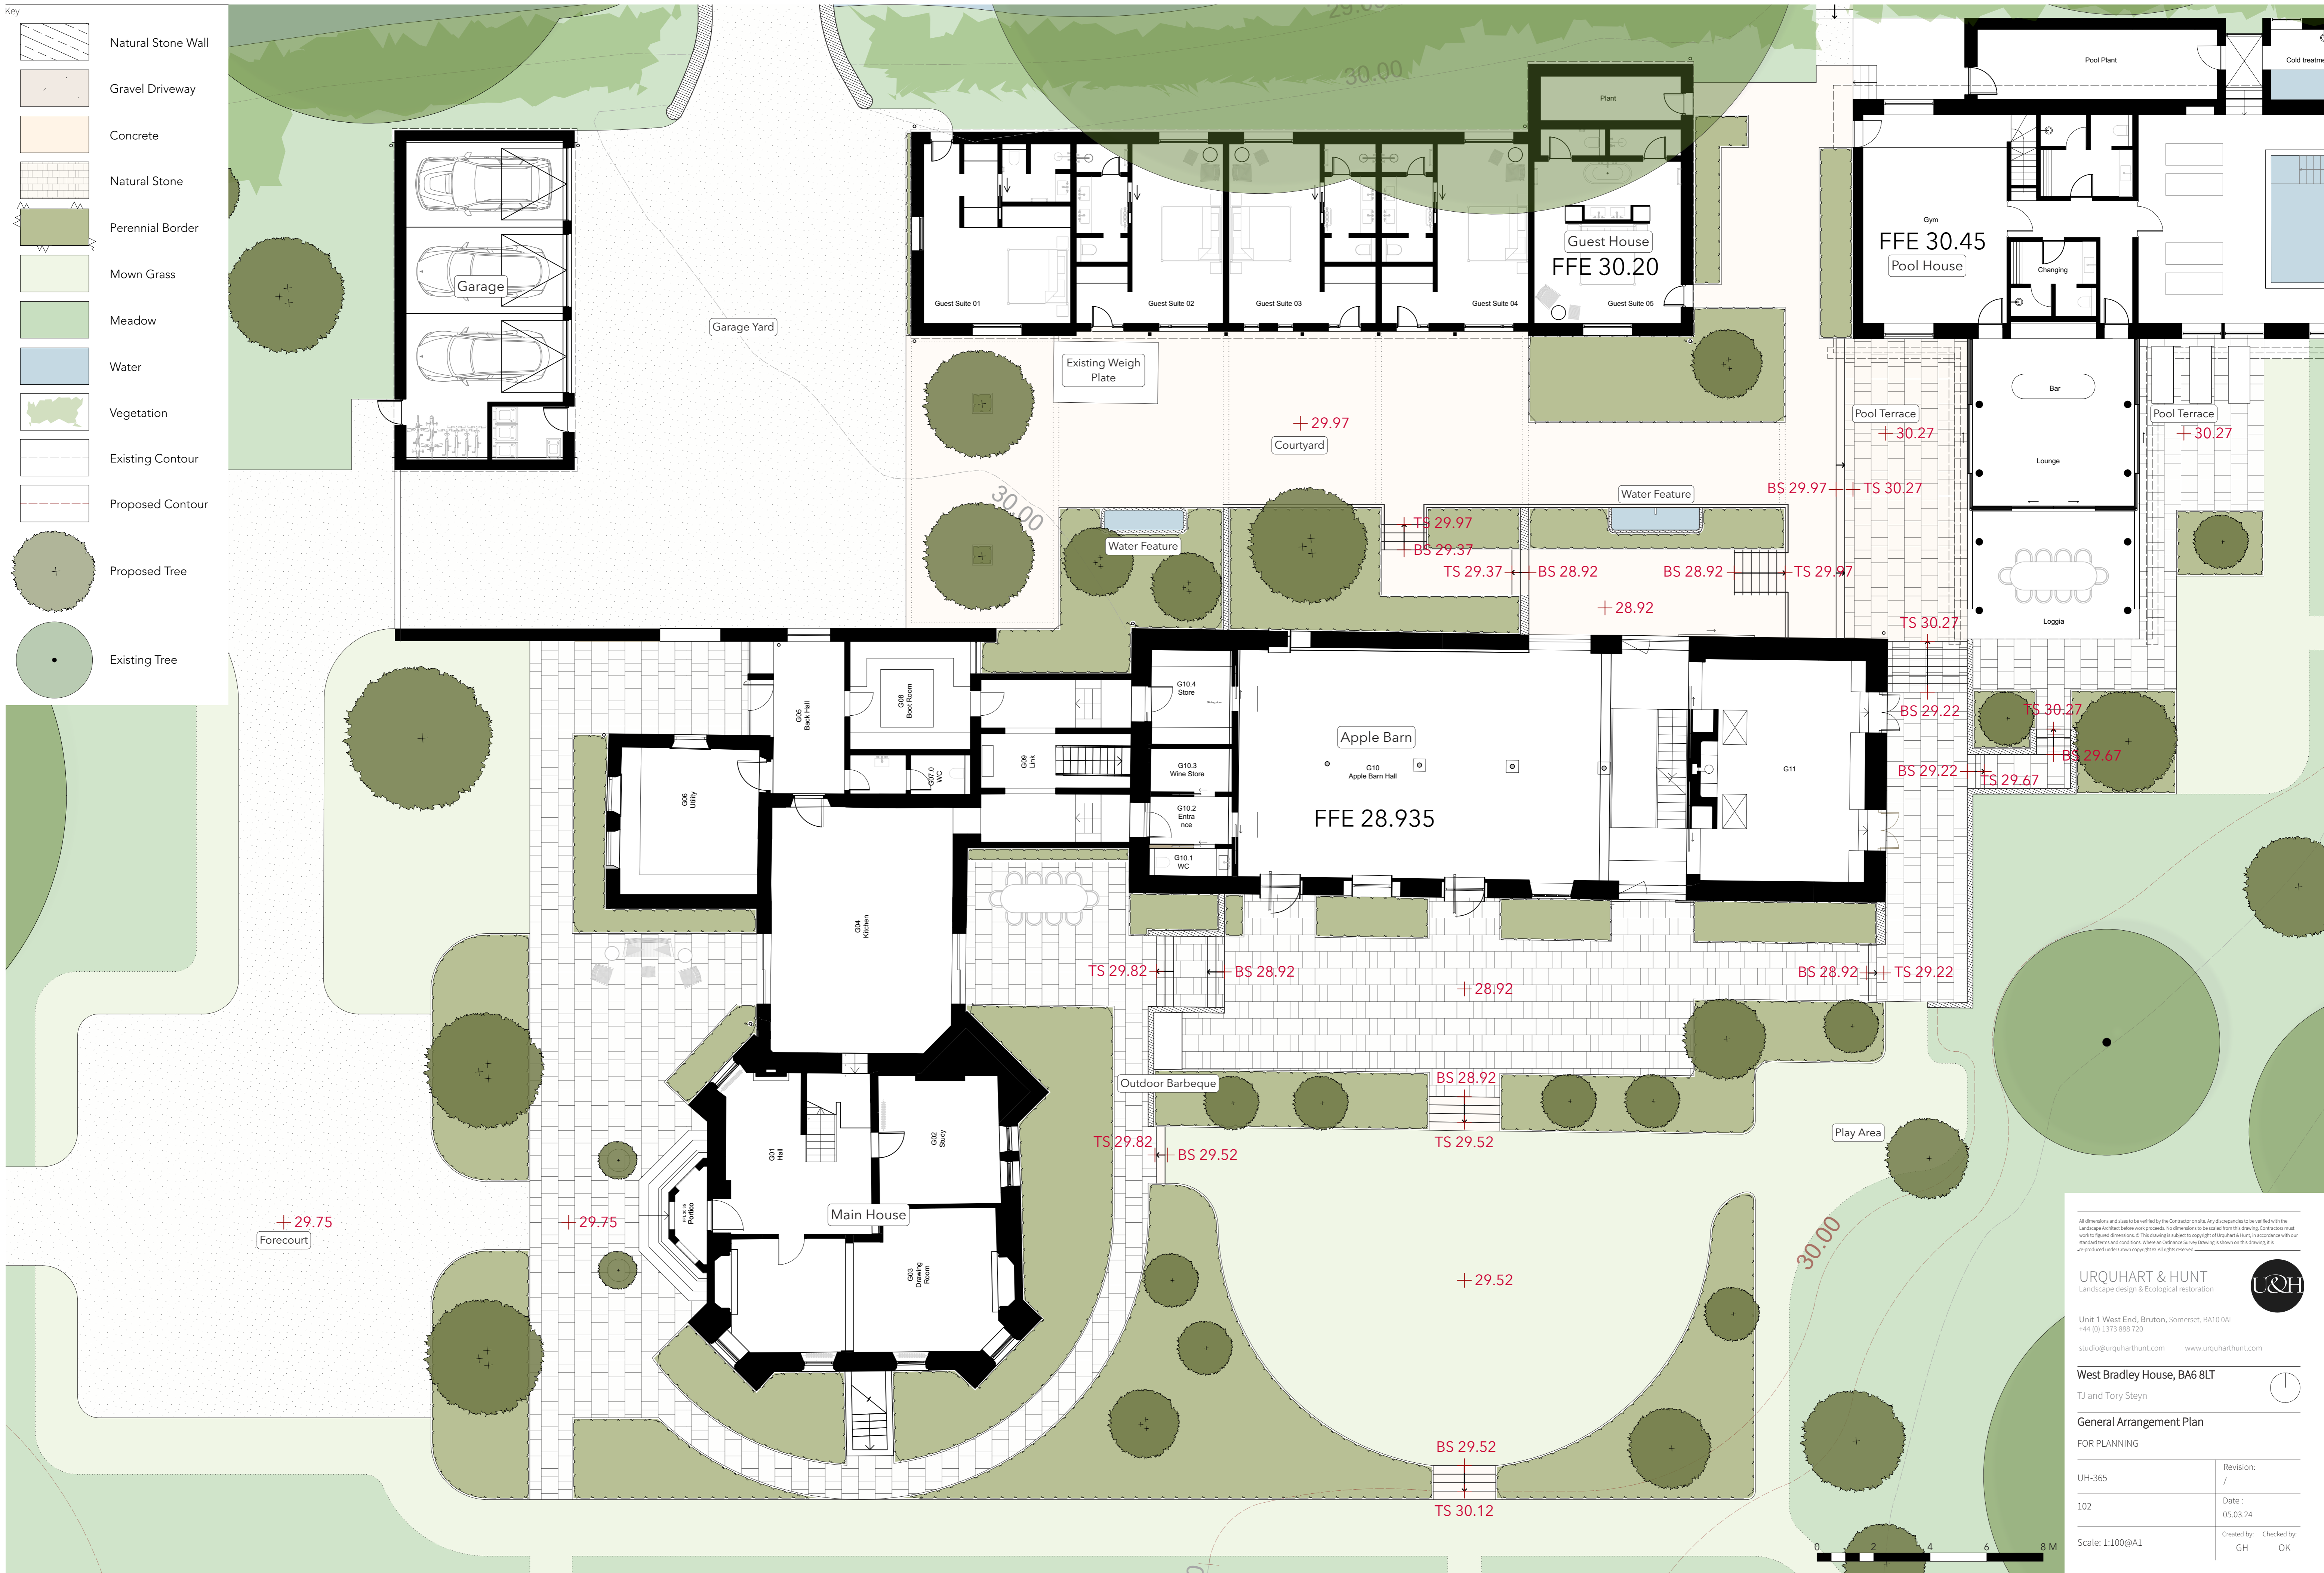

Unit 1 West End, Bruton, Somerset, BA10 0AL  
 +44 (0) 1373 886 720  
 studio@urquhartandhunt.com www.urquhartandhunt.com

**URQUHART & HUNT**  
 Landscape design & Ecological restoration

West Bradley House, BA6 8LT  
 TJ and Tory Steyn

**General Arrangement Plan**  
 FOR PLANNING

UH-365	Revision:
102	Date:
	05.03.24
Scale: 1:100@A1	Created by: Checked by:
	GH OK