





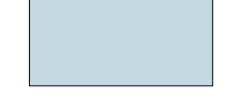








- Key
-  Natural Stone Wall
 -  Gravel Driveway
 -  Concrete
 -  Natural Stone
 -  Perennial Border
 -  Mown Grass
 -  Meadow
 -  Water
 -  Vegetation
 -  Existing Contour
 -  Proposed Contour
 -  Proposed Tree
 -  Existing Tree

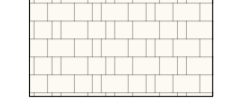

1. All dimensions in millimetres unless otherwise shown.
2. All levels in metres above Ordnance Datum unless otherwise shown.
3. All dimensions to be checked on site and any discrepancies reported to Employer before pricing / work starts.
4. Any ambiguities or discrepancies within this drawing or between this drawing and any other information must be reported to U&H and the Employer for clarification before pricing / work proceeds.
5. All drawings to be read in conjunction with other U&H drawings and specification and with relevant Engineer's and Architect's work packages as appropriate.
6. All works carried out in accordance with the latest British Standards and appropriate codes of practice as a minimum.
7. For confirmation of architectural details refer to Architects drawings.

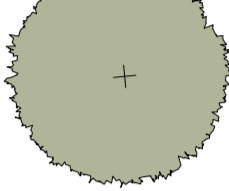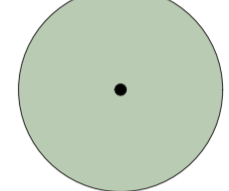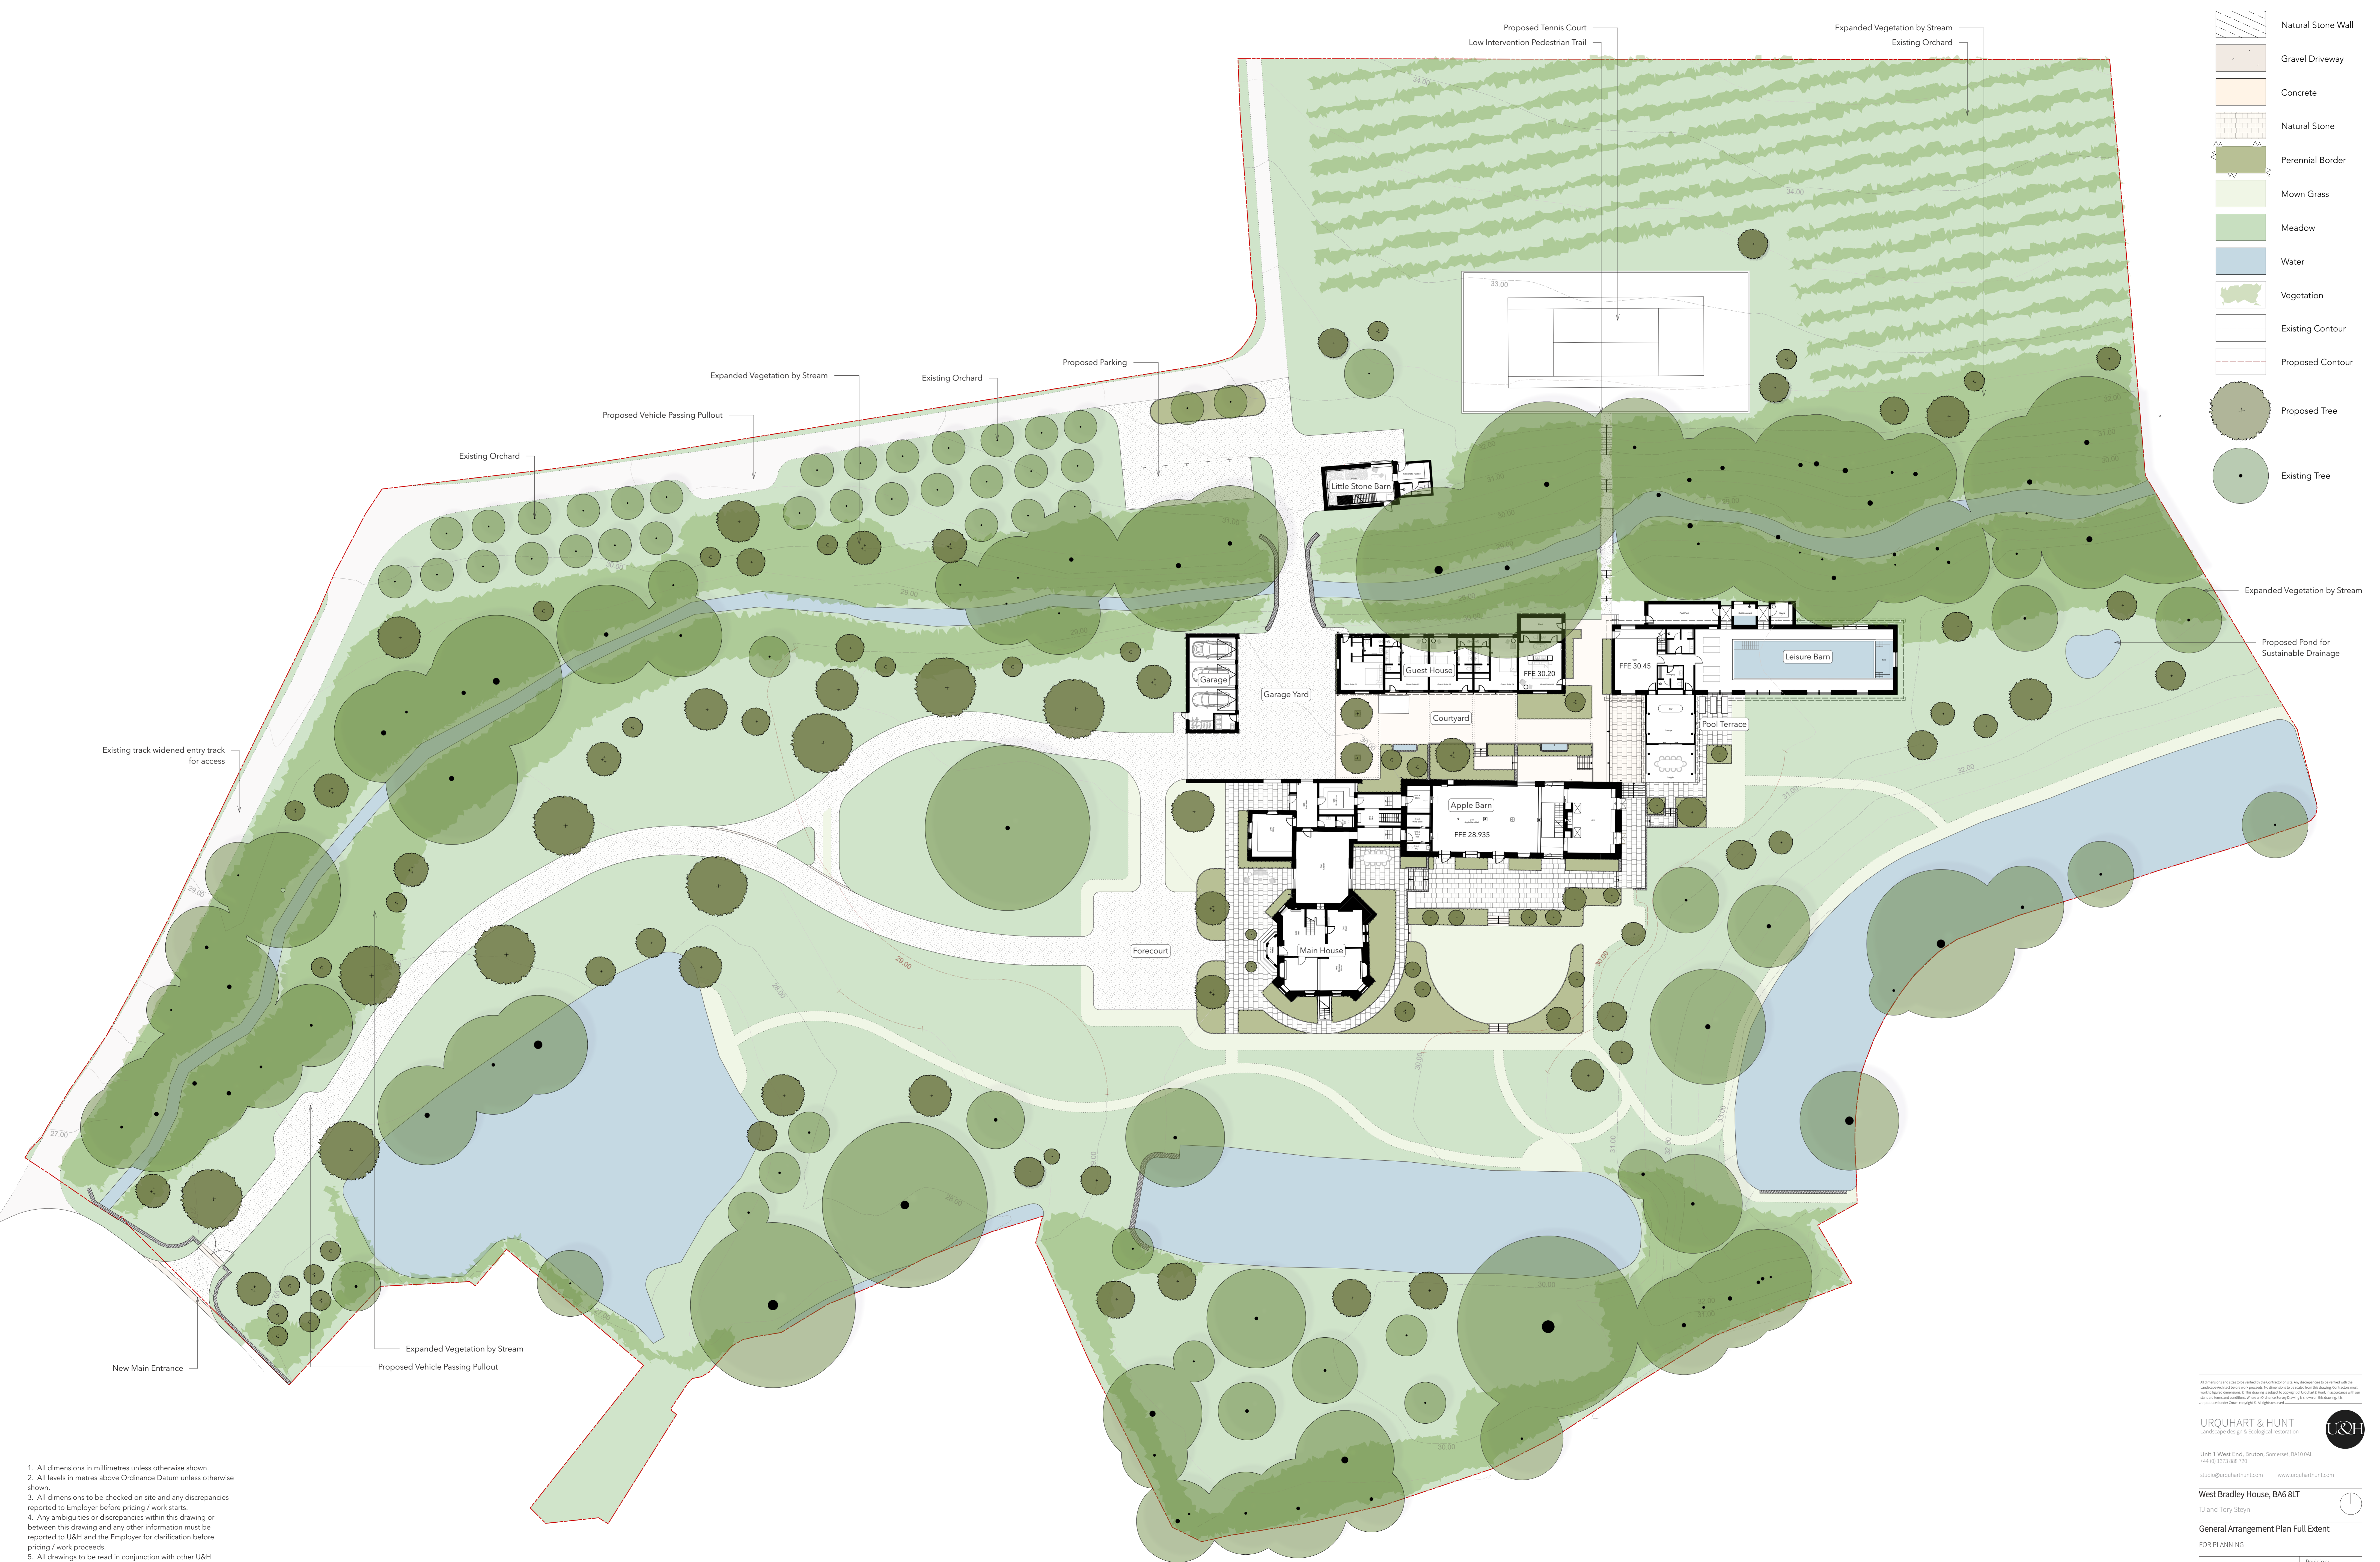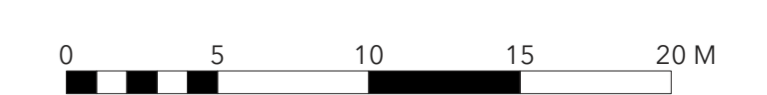

URQUHART & HUNT
Landscape Design & Ecological Consultancy

Unit 1 West End, Bruton, Somerset, BA10 0AL
+44 (0) 1373 888 720
studio@urquhartandhunt.com www.urquhartandhunt.com

West Bradley House, BA6 BLT
TJ and Tony Steyn

General Arrangement Plan Full Extent
FOR PLANNING

UH-365	Revision: /
101	Date: 05.03.24
Scale: 1:250@A0	Created by: GH Checked by: OK