

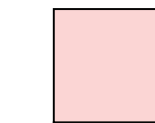
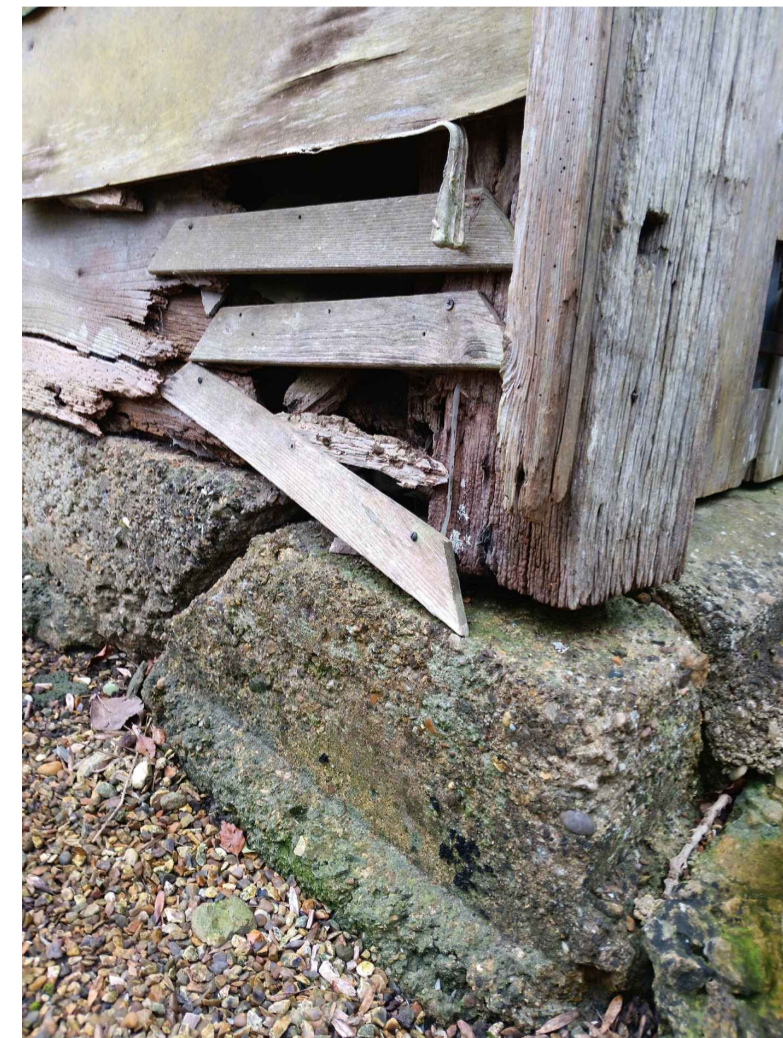


NOTES


 Hatch indicated area / structures to be demolished.

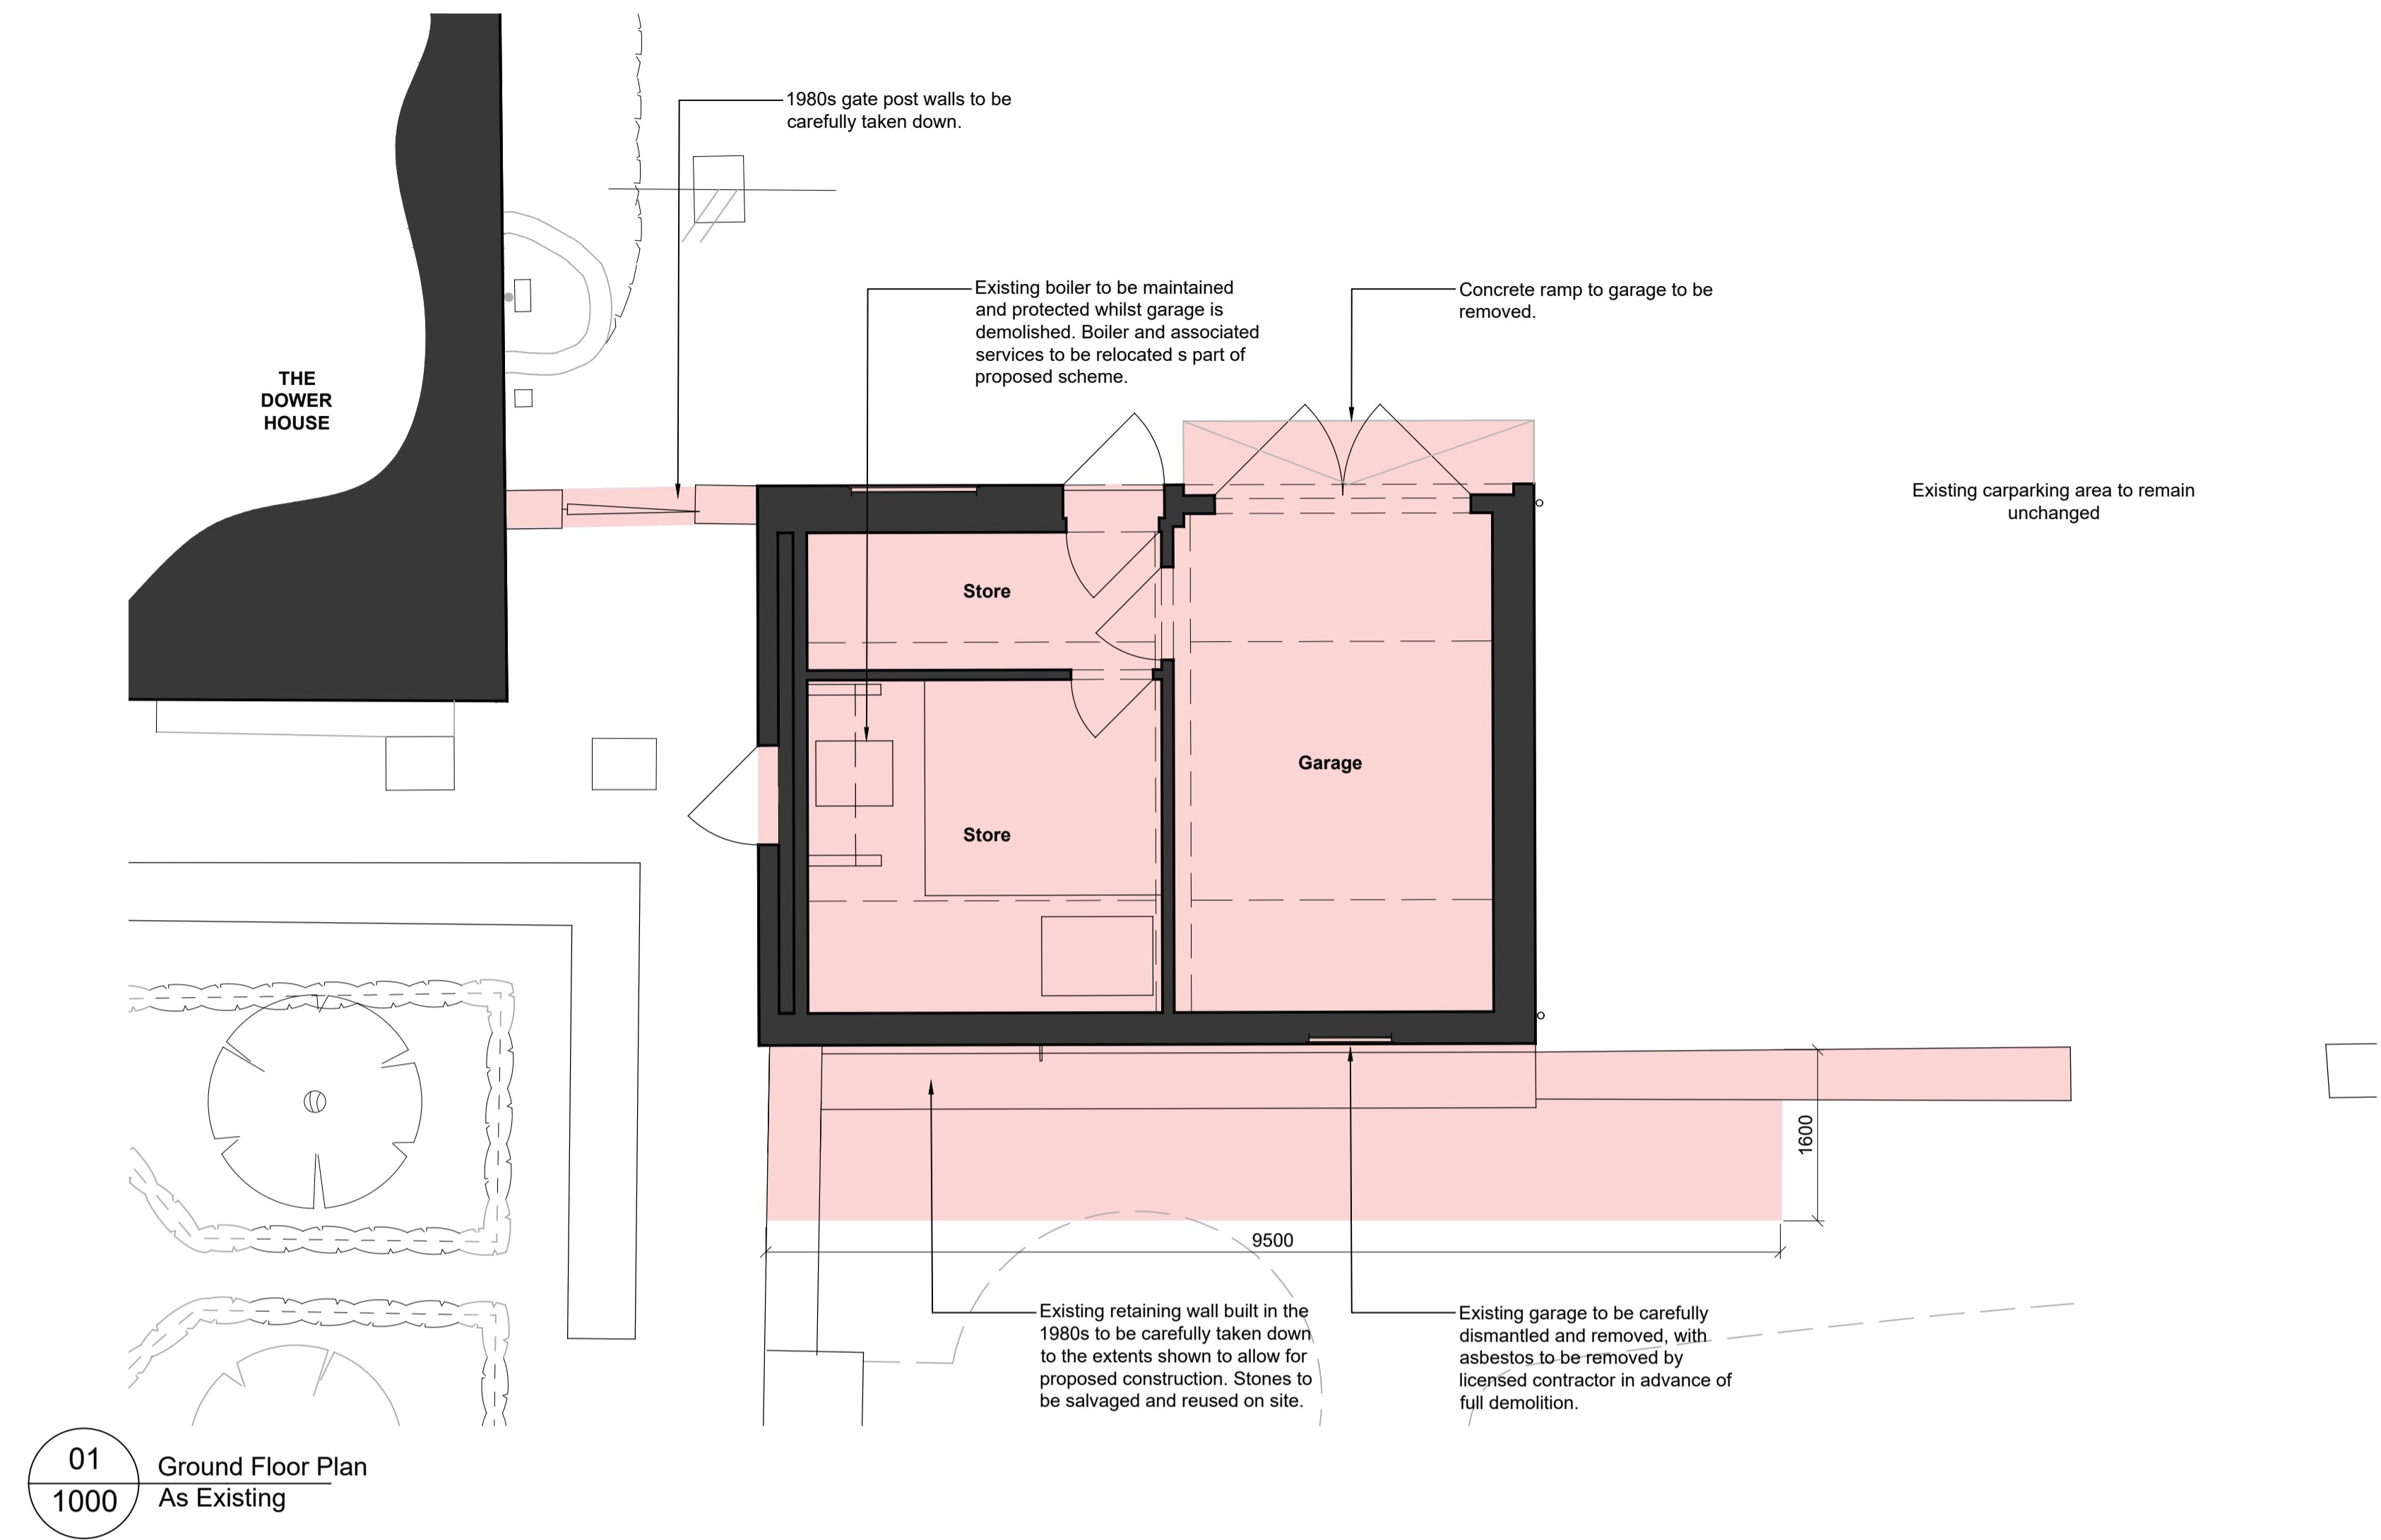


Concrete plinth indicating garage's modern construction date.

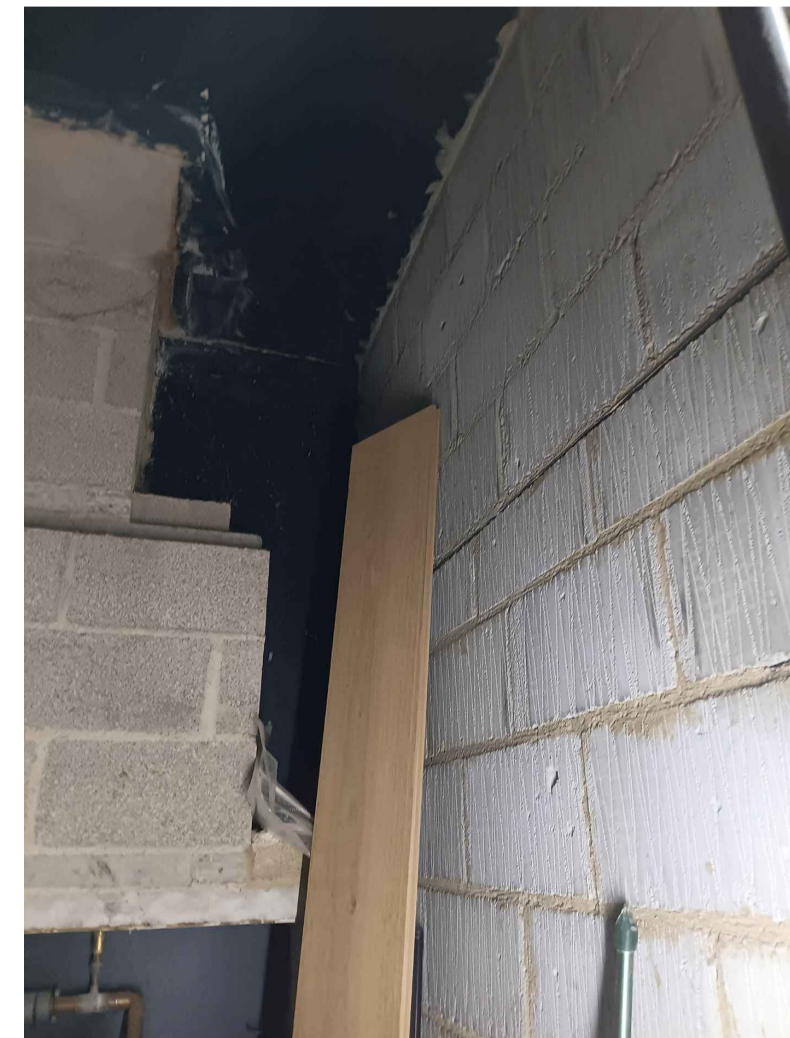



Internal breeze-block construction behind timber cladding.

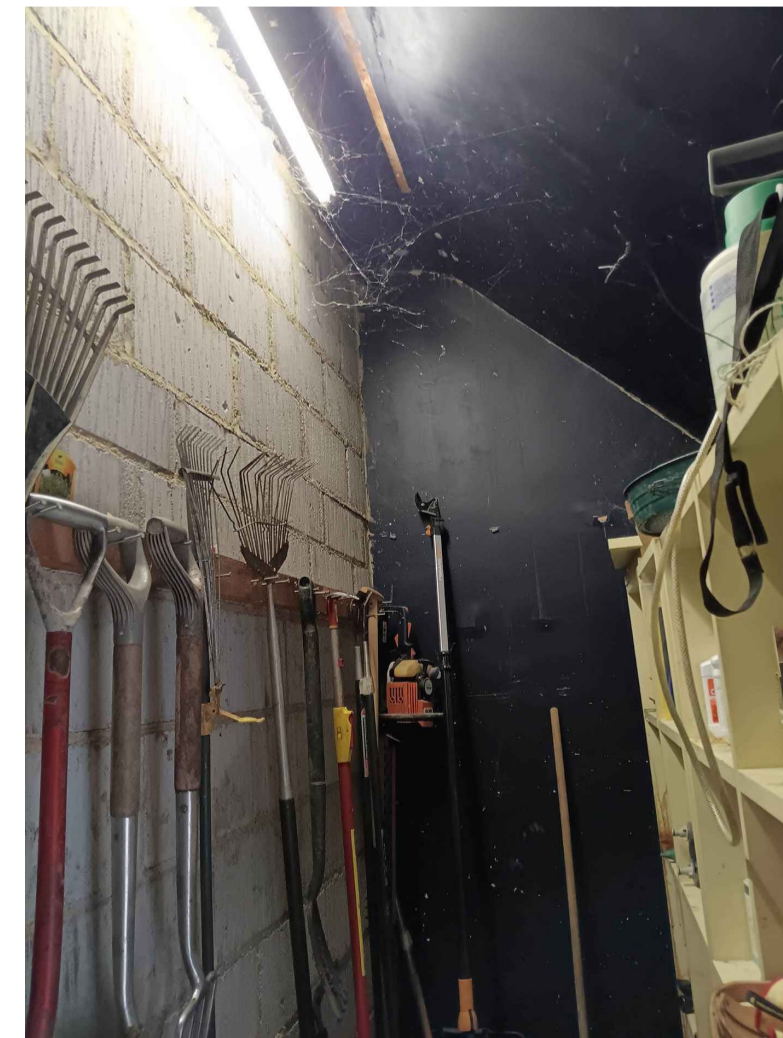

Internal breeze-block construction behind timber cladding.

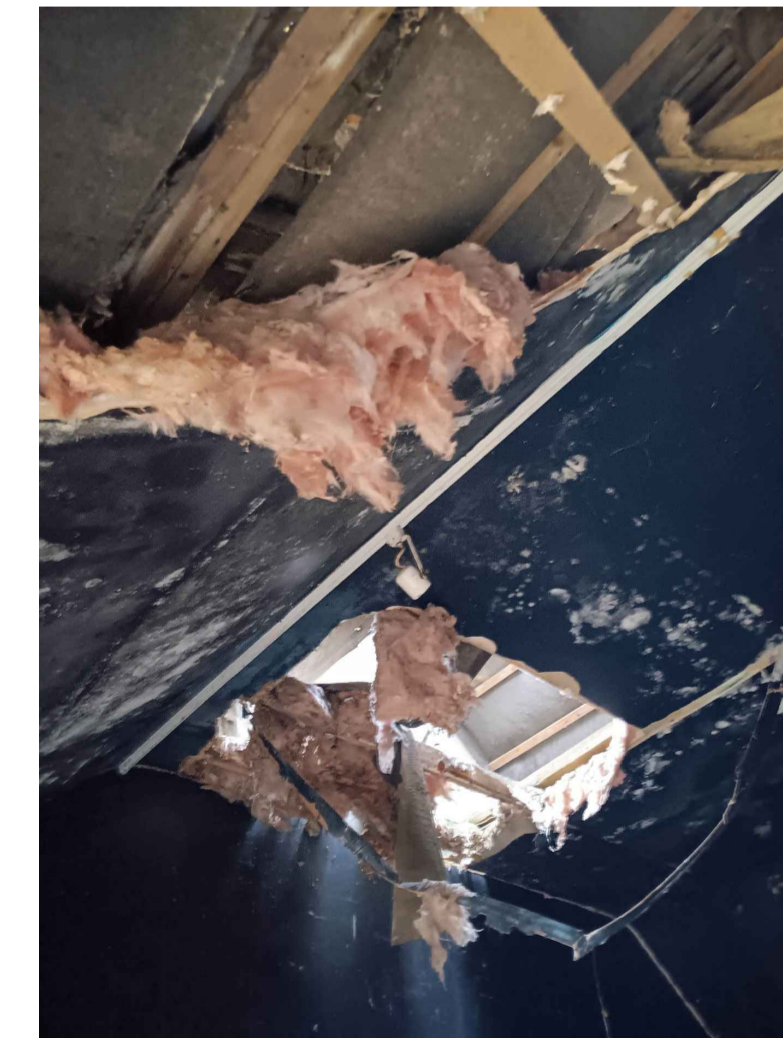

Modern soft-wood rafters, plasterboard and insulation indicating modern construction date.

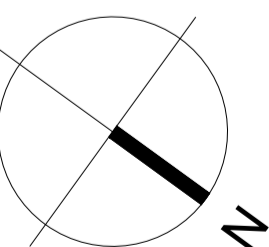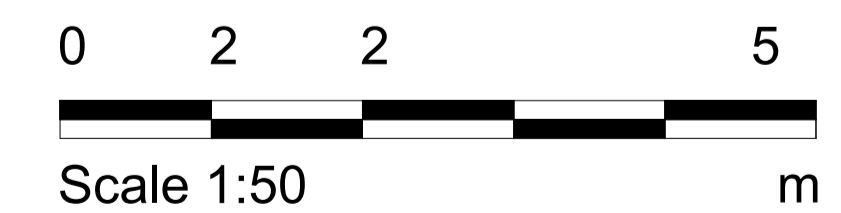

Notes

- Any dwg format drawing is to be read in conjunction with and at the scale of the accompanying pdf.
- Where colours other than black or grey are used, the drawing must be plotted in colour.
- For status 'C' (Construction) drawings all dimensions are to be checked on site by the contractor, scaling is for Local Authority purposes only.
- Unless otherwise indicated, all dimensions are in millimeters.
- All information on this drawing is to be read in conjunction with the relevant Donald Insall Associates specification and trade contractors' drawings and information by specialists.
- In the event of any discrepancy, please contact us immediately.
- This drawing may contain survey information by others and is to be used solely for the purposes for which it was issued.
- These are uncontrolled documents issued for information purposes only. If you have any queries regarding the drawings, please contact DIA immediately.
- Please note DIA cannot be held responsible for any errors arising from changes made to an uncontrolled dwg file.

Rev	Date	Dwn	Auth	Revision

Rev	Date	Dwn	Auth	Revision
2	25-03-24	CJS	HEP	Amendment of Demolished Area to wall
1	21-03-24	CJS	HEP	Amendment of Demolished Area to include concrete step
0	14-03-24	CJS	HEP	Initial Issue

**Donald Insall Associates**  
Chartered Architects and Historic Building Consultants

The Painted Room, 118 High Street,  
Oxford, OX1 4BX  
(+44) 01865 520170  
oxford@insall-architects.co.uk

The Dower House Library, Chastelton

Floor Plans As Existing	Project <b>OX.DHL.01</b>	No <b>1000</b>
	Scale (A1) <b>1:50</b>	Status <b>3P</b>
	Revision <b>2</b>	