


1 Existing Ground Floor
 1 : 100

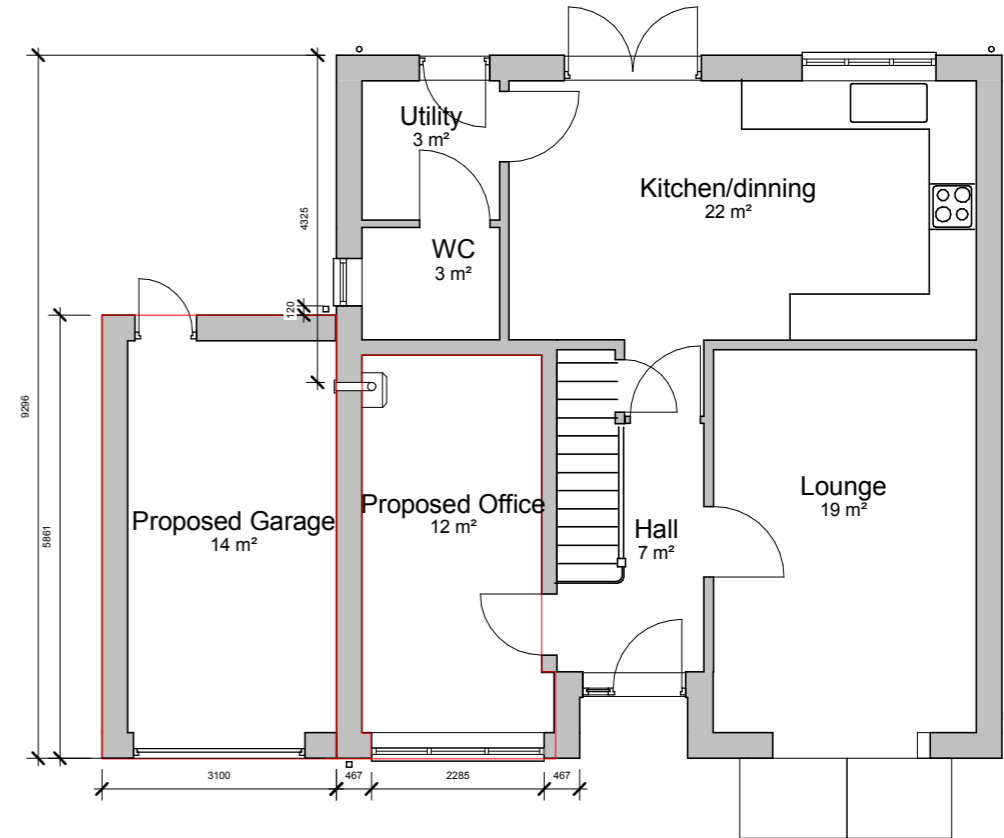

2 Proposed Ground Floor
 1 : 100

Existing/Proposed Floor Plan 47 APOLLO CRESCENT, MOSSEND, BELLSHILL, ML4 1BG	
Sheet Number	PL2.2
Owner	
Rev	
Date	Issue Date
Scale	1 : 100