


ISO A1 594mm x 841mm
 Approved .JS
 Checked .JS
 Project Management Initials : Designer .MS

D
 C
 B
 A

5 4 3 2 1

5 4 3 2 1

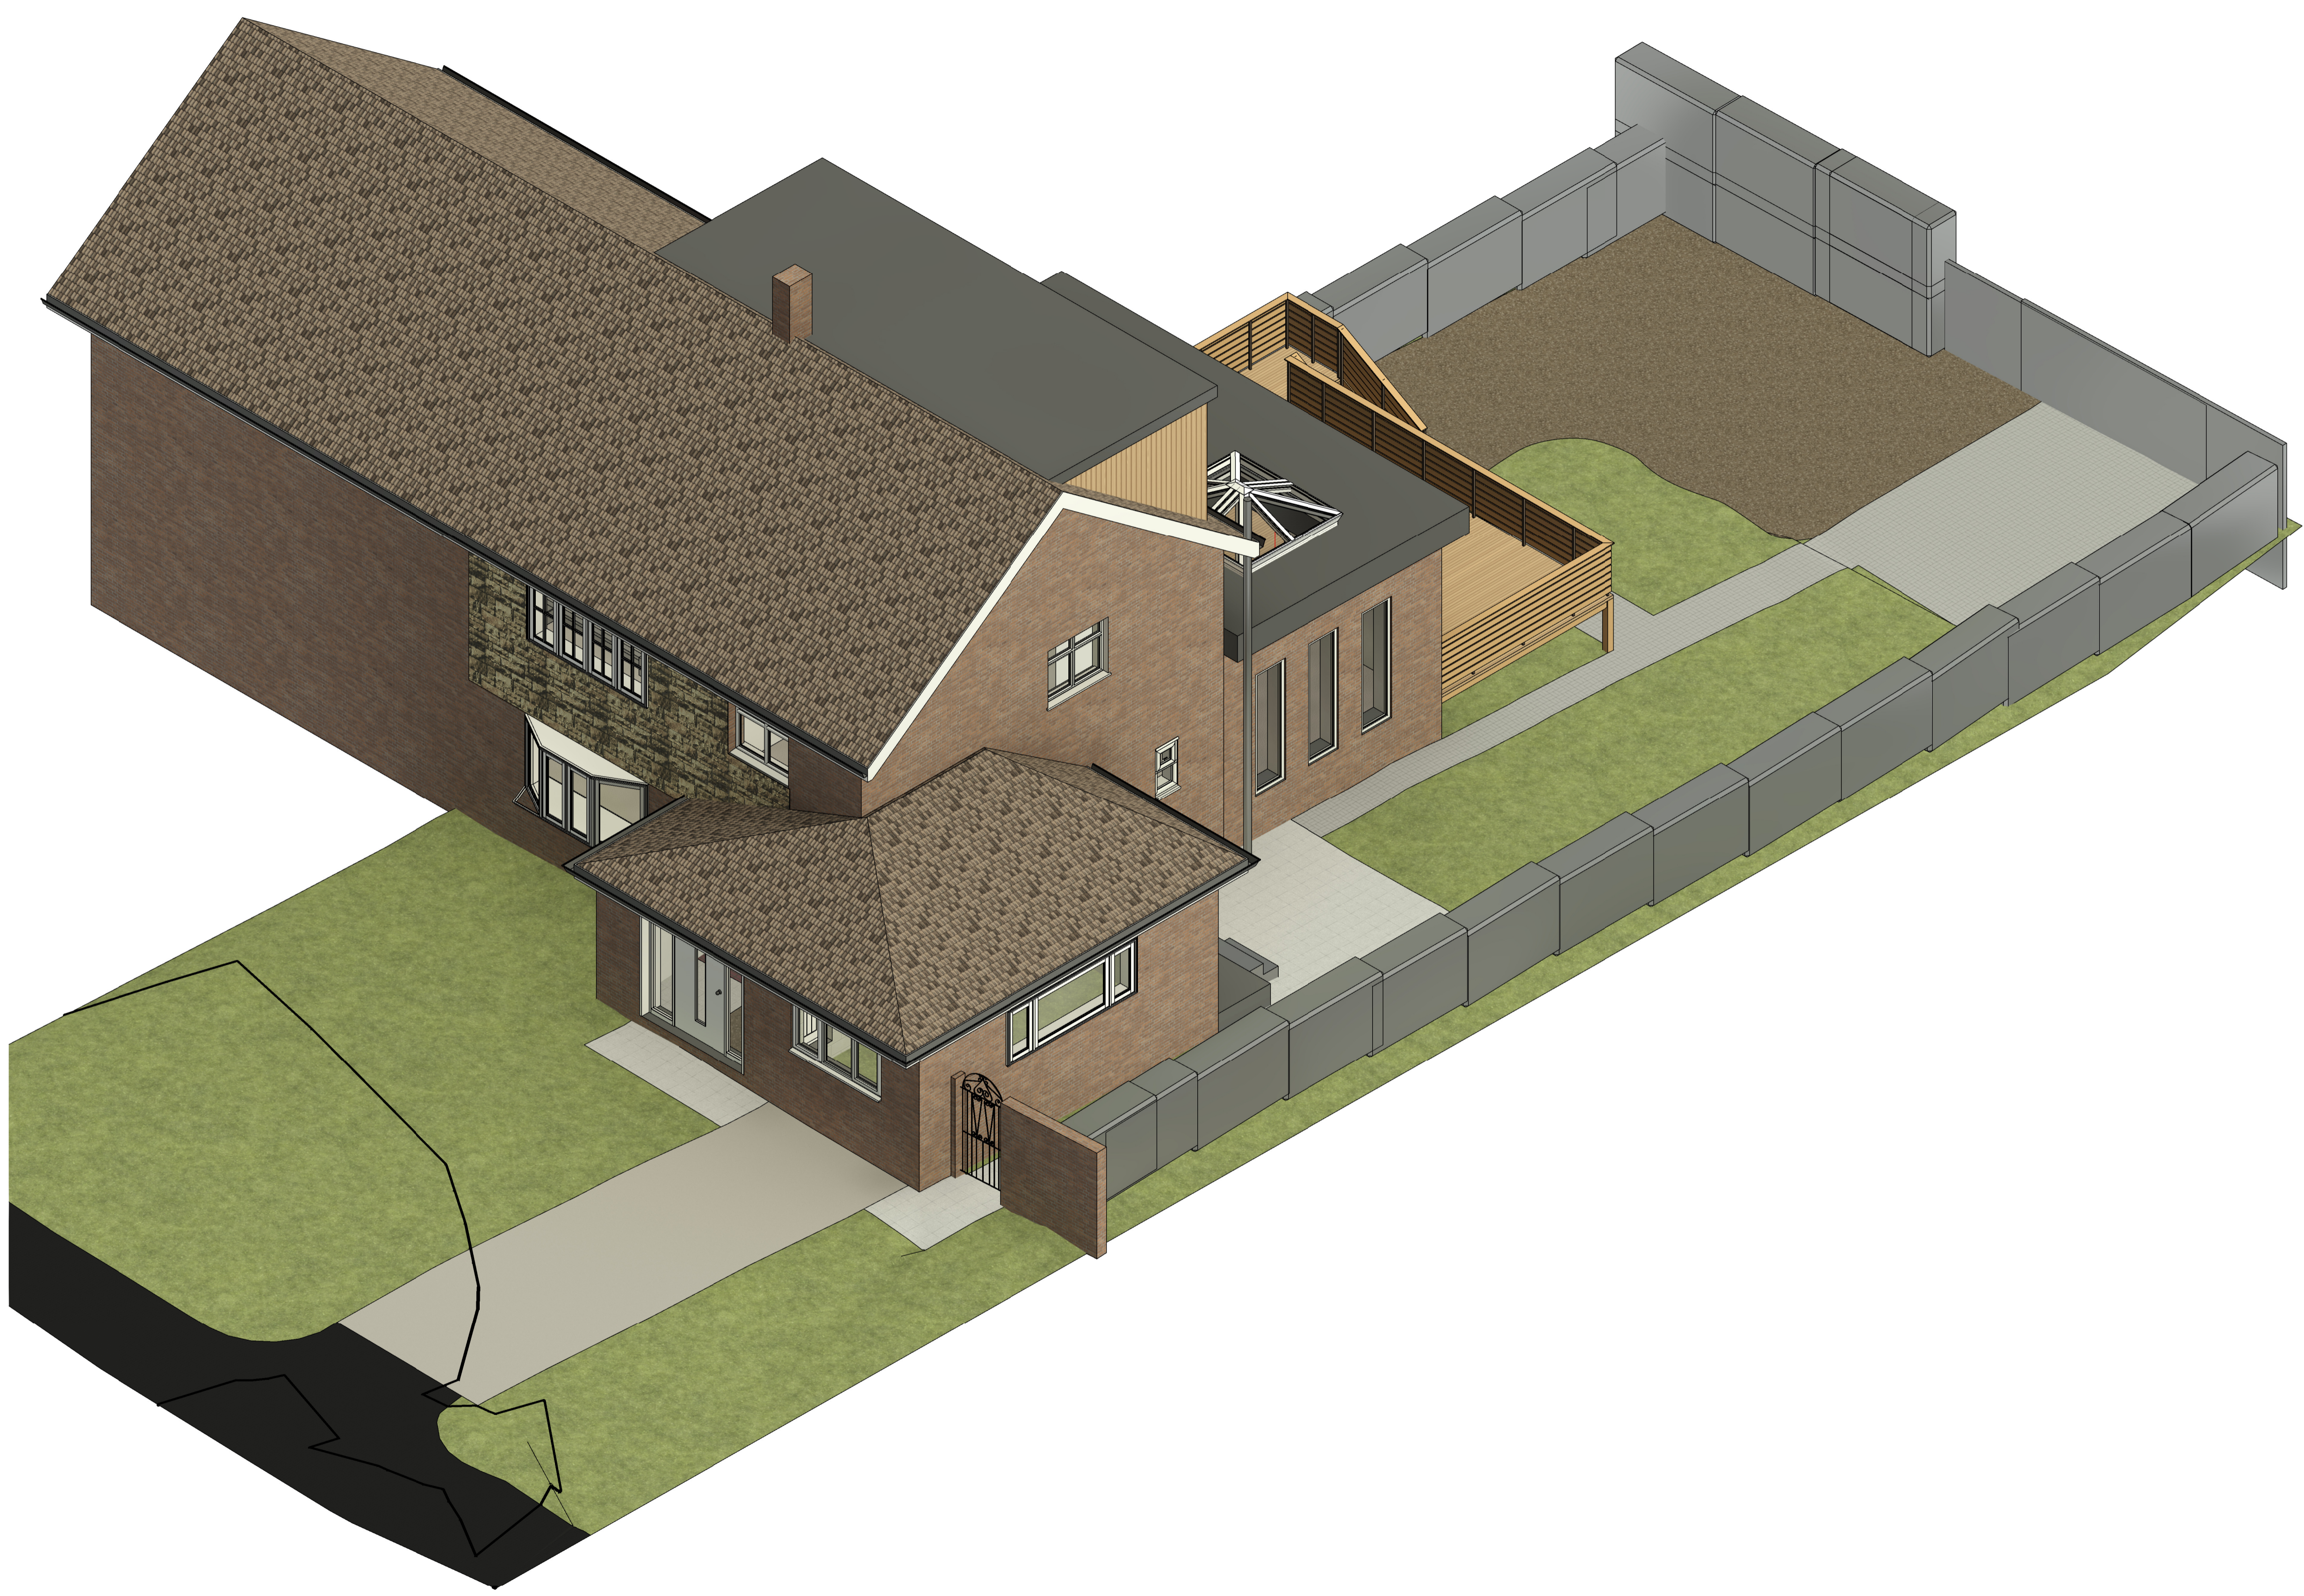

3D View Front
 SCALE:

ISSUE/REVISION

I/R	DATE	DESCRIPTION

KEY PLAN

SHEET TITLE
 3D View Front

SHEET NUMBER
 CHAN-MJB-1004