



Mr David Hanson

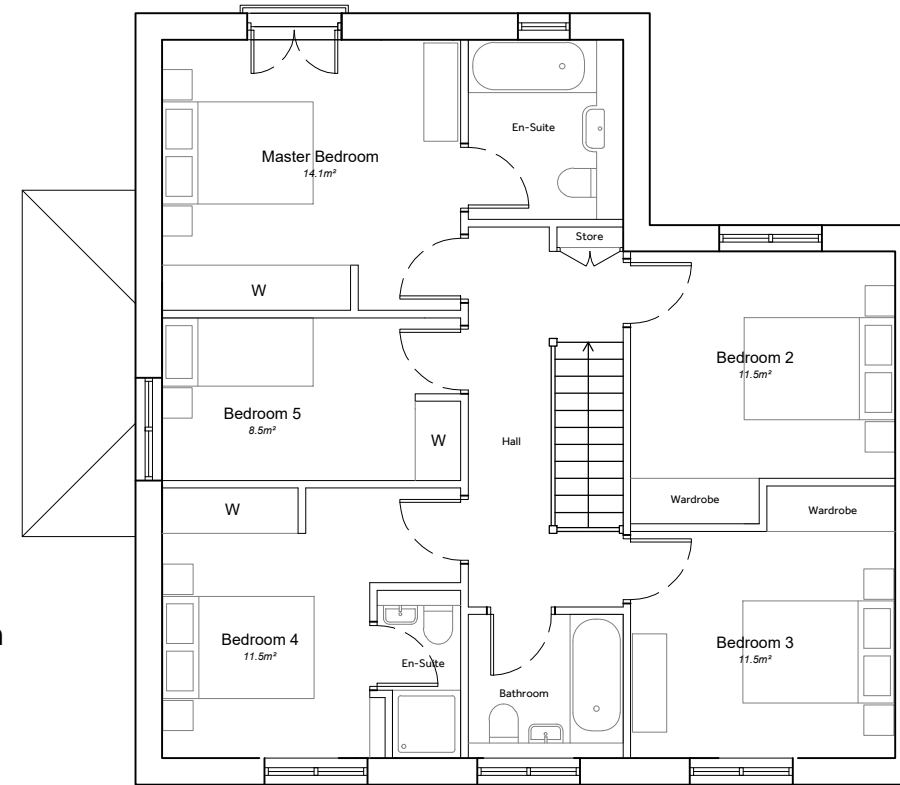

First Floor Plan
1:100 @ A3

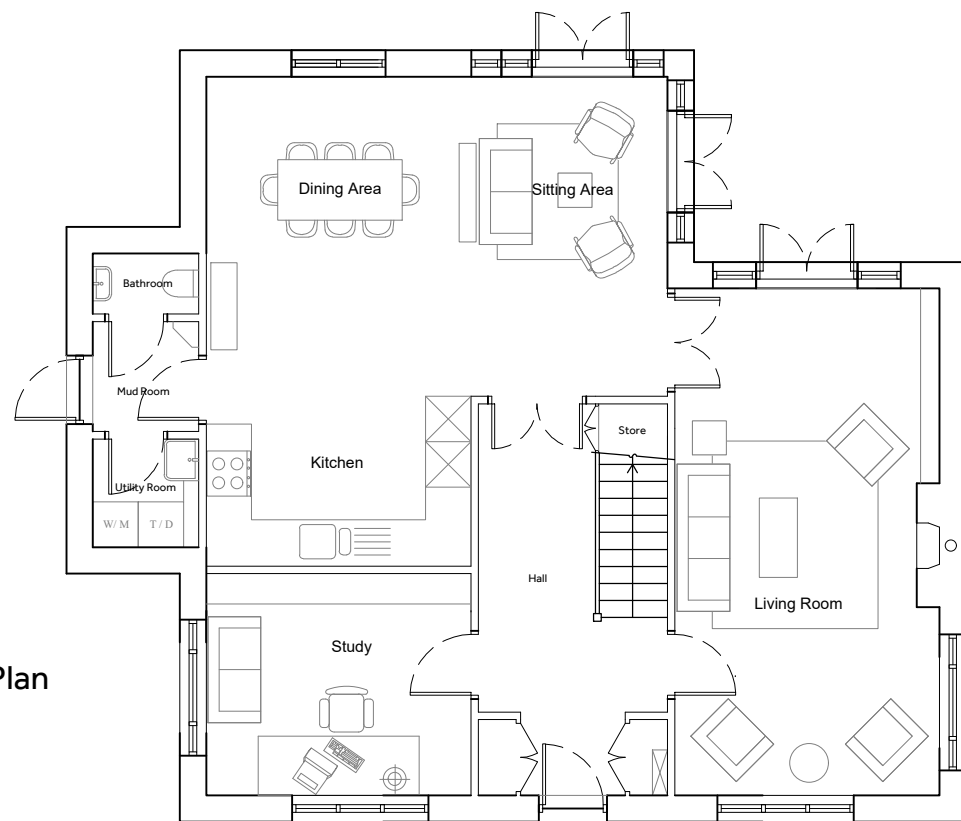

Ground Floor Plan
1:100 @ A3

Unit Area: 169m²

NDSS Checklist	
Requirement	Yes/No
The dwelling provides at least the gross internal floor area and built-in storage area as set out in the NDSS	Yes
The dwelling has at least one double or twin bedroom	Yes
Single Bedrooms are at least 2.15m wide and have a floor area of at least 7.5m ²	Yes
Double & Twin Bedrooms have a floor area of at least 11.5m ²	Yes
One Double Bedroom (or Twin Bedroom) is at least 2.75m wide and all others are at least 2.55mm	Yes

(SK101G) Plot Number(s): 9

NOTES:
Do Not Scale.
Report all discrepancies, errors and omissions.
Verify all dimensions on site before commencing any work on site or preparing shop drawings.
All materials, components and workmanship are to comply with the relevant British Standards, Codes of Practice, and appropriate manufacturers recommendations that from time to time shall apply.
For all specialist work, see relevant drawings.
This drawing and design are copyright of Clague LLP
Registration number OC335948.

Rev	Date	Description
Project Title		
Land at Meadow Cottage		
The Street		
Preston		
Canterbury		
Kent		
CT3 1EB		

Drawing Description
Housetype 5.1
5B9P Type 1
Plans
Georganised

Scale	Drawn by
1:100 @ A3	DJ
Date	Checked by
February 2024	PO/CSS

CLAGUE ARCHITECTS

62 Burgate, Canterbury
Kent CT1 2BH 01227 762060

1 Kinsbourne Court, Luton Road,
Harpenden, Hertfordshire AL5 3BL 01582 765102

8, Disney Street
London SE1 1JF 0203 597 6112

CANTERBURY LONDON HARPENDEN

Drawing Number	Revision
29739B_551	C