



- KEY**
-  STONE (EXISTING)
 -  RENDER
 -  TIMBER CLADDING
 -  TILED ROOF (EXISTING)
 -  BRICK (EXISTING)
 -  DARK GREY WINDOWS
 -  DEMOLITION

1. Existing front doors replaced with windows.
2. Garage removed
3. Rear access door removed and replaced with window
4. New dormer roof to rear elevation
5. New entrance door replacing side window
6. Wider opening to living room
7. New opening to kitchen
8. Window replaced with full height window
9. Garden side of extension re-clad in timber

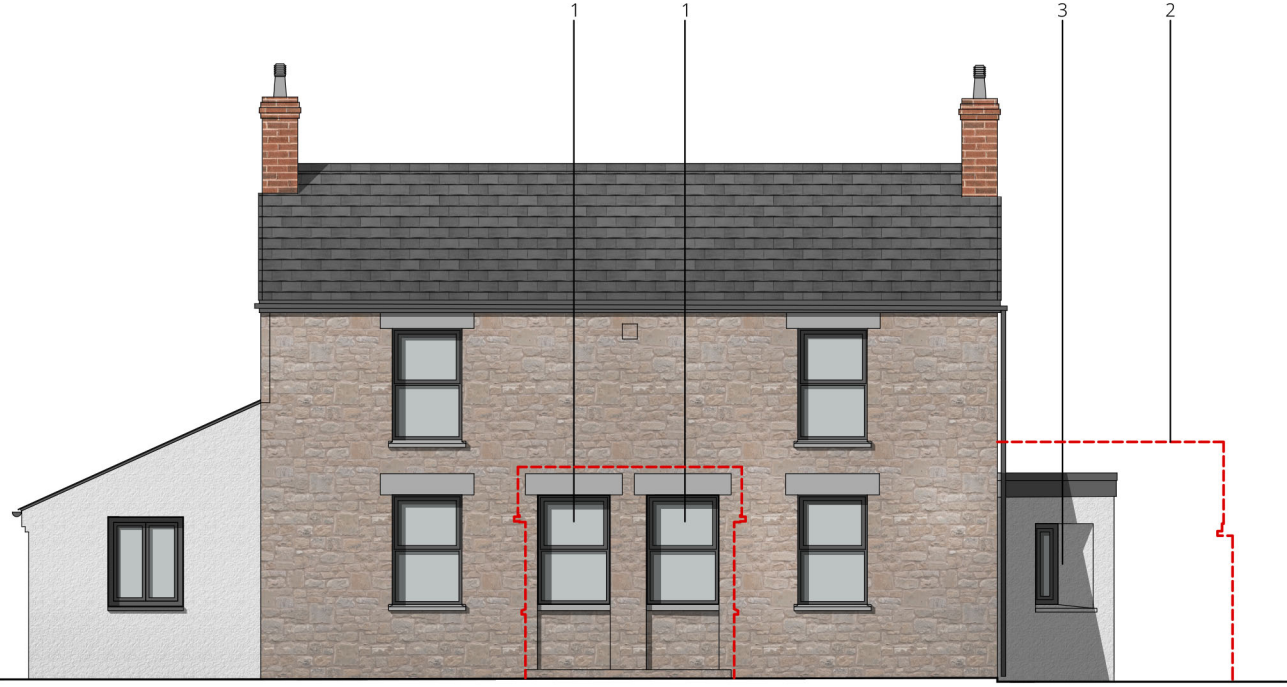

| Front Elevation

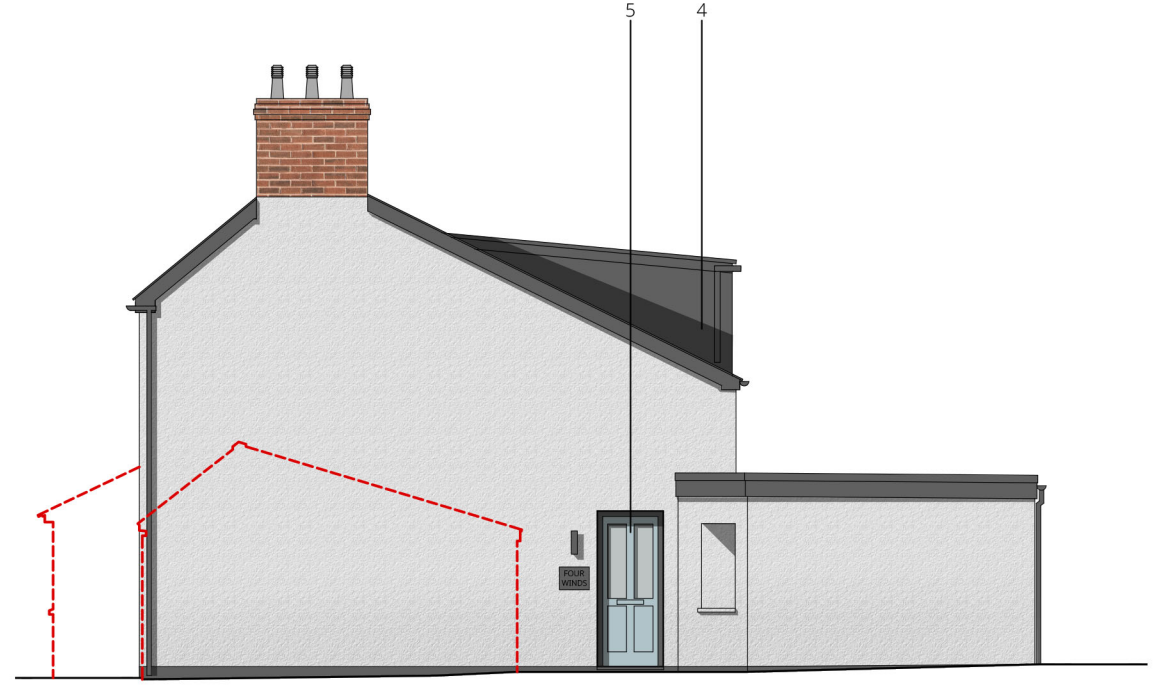

| Side Elevation (West)



| Rear Elevation



| Side Elevation (East)