


Existing First Floor Plan

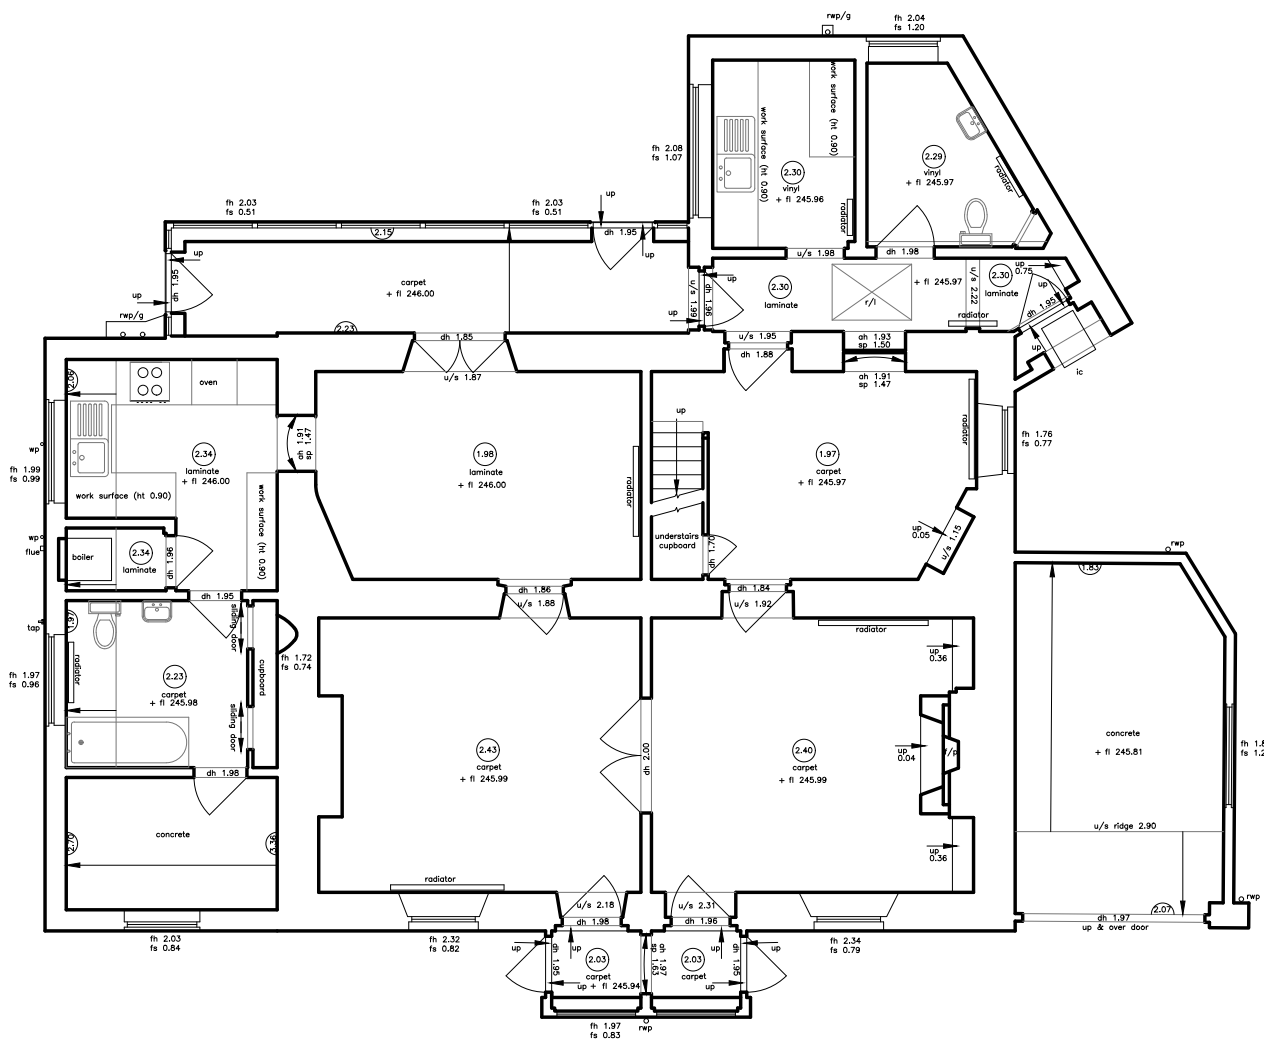

Existing Ground Floor Plan