




1 Existing Front Elevation
1 : 100

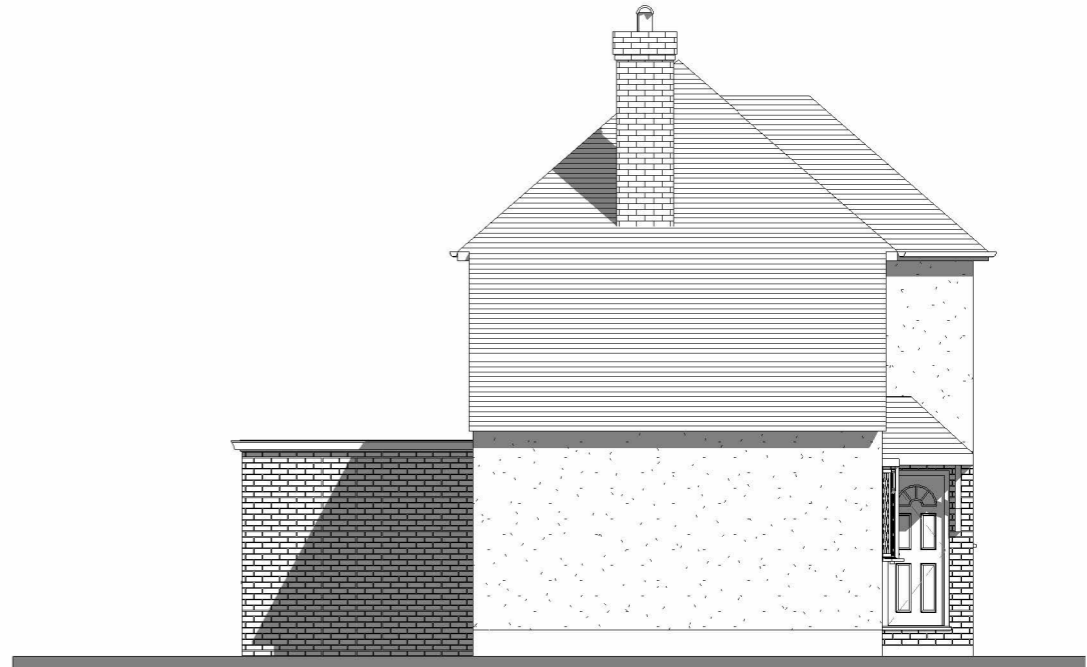


2 Existing Side 1 Elevation
1 : 100



3 Existing Rear Elevation
1 : 100



4 Existing Side 2 Elevation
1 : 100

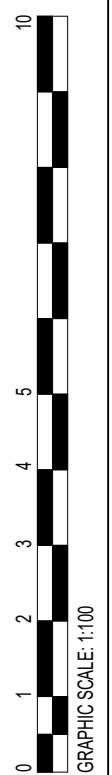

FLUENT
ARCHITECTURAL DESIGN SERVICES

TEL: 0800 043 8838
E-MAIL: INFO@FLUENT-ADS.CO.UK
WEB: FLUENT-ADS.CO.UK

11 Leewood Way, Effingham

Existing Elevations

Scale @ A3	1 : 100	Drawing number	FLU.1682.03
Date	18.10.2021	Rev	
Drawn by	CJT		

No.	Description	Date