


1 Existing Ground floor (PROP)
1 : 100



2 Existing First floor (PROP)
1 : 100

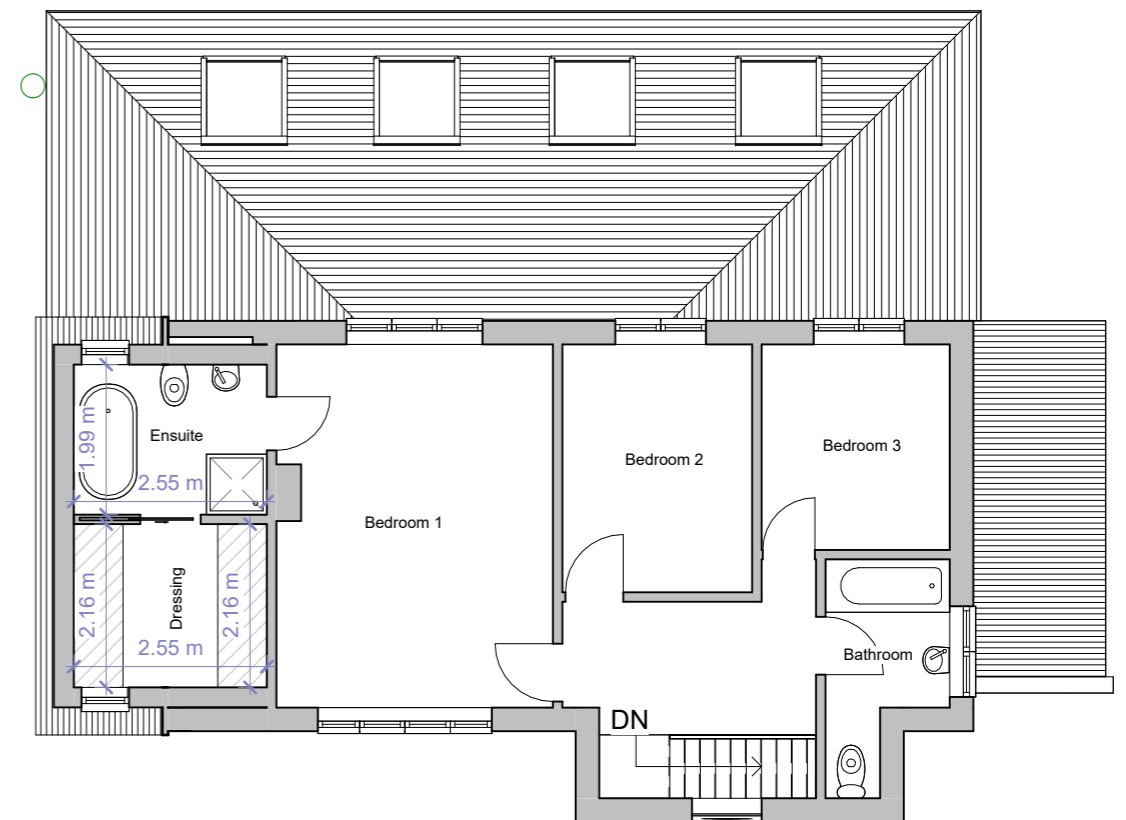

11 Leewood Way. Effingham

Proposed Floor Plans

Scale @ A3	1 : 100	Drawing number FLU.2270.05
Date	18.10.2021	
Drawn by	MV	Rev C

No.	Description	Date
A	Client comments (1)	16.04.2024
B	Client comments (2)	17.04.2024
C	Client comments (3)	18.04.2024