
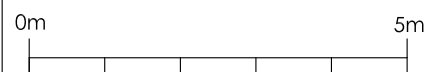
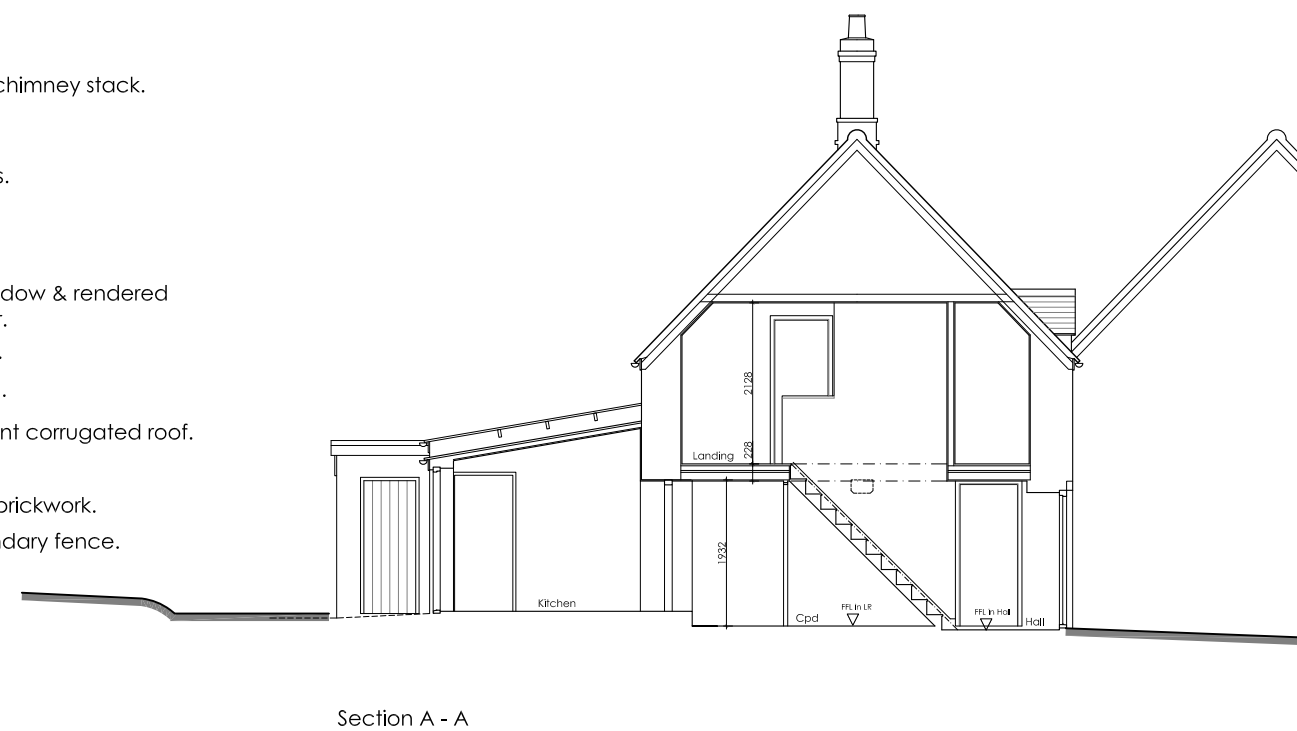


NOTES:  
 1.1 Do not scale from this drawing  
 1.2 All dimensions are in mm unless otherwise specified

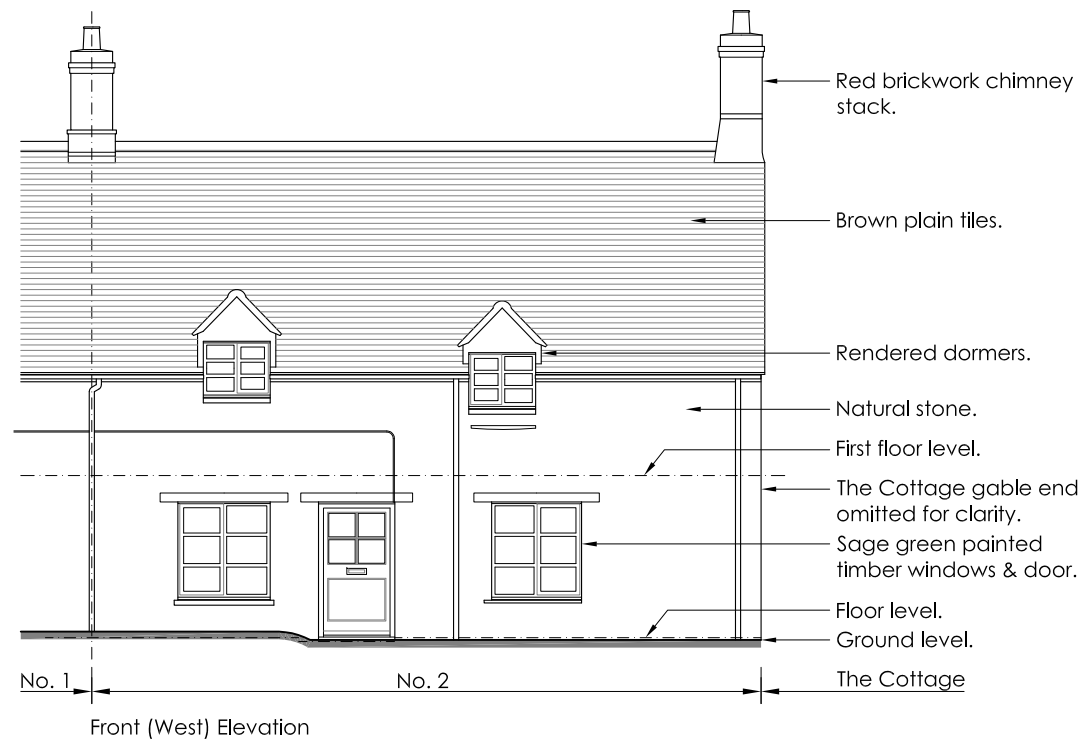

REV	DESCRIPTION	DATE
63 Eton Close Witney, Oxfordshire OX28 3GB Tel: 01993 700187 Mobile: 07536 008612 Email: sa.archdesign@btinternet.com		
PROJECT: <b>Mr &amp; Mrs Davison</b> <b>2 Witney Lane</b> <b>Leafield</b> <b>Oxfordshire</b>		
DRAWING: <b>Survey</b> <b>Elevations &amp; Section A - A</b>		
SCALE:	DRAWN BY:	DATE:
1:100 @ A3	SA	Mar 24
DRAWING No:	REV:	
<b>288/24.03</b>	-	