




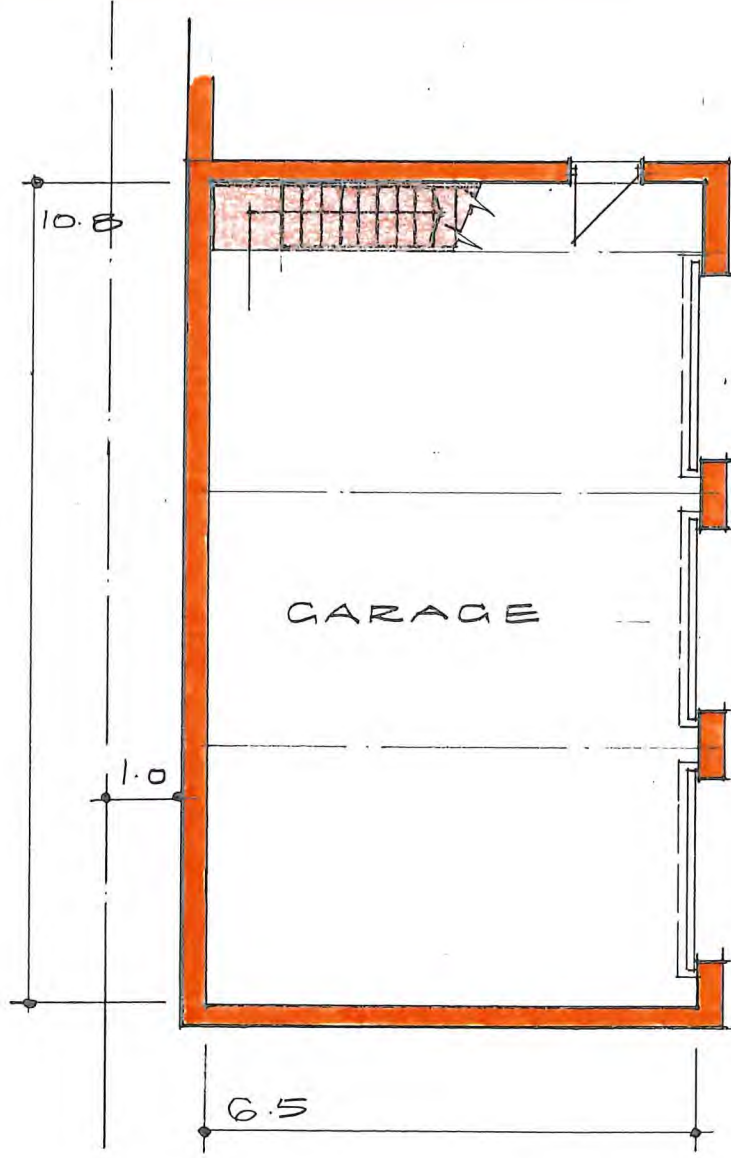


Scale: 1 to 100 @ A3.

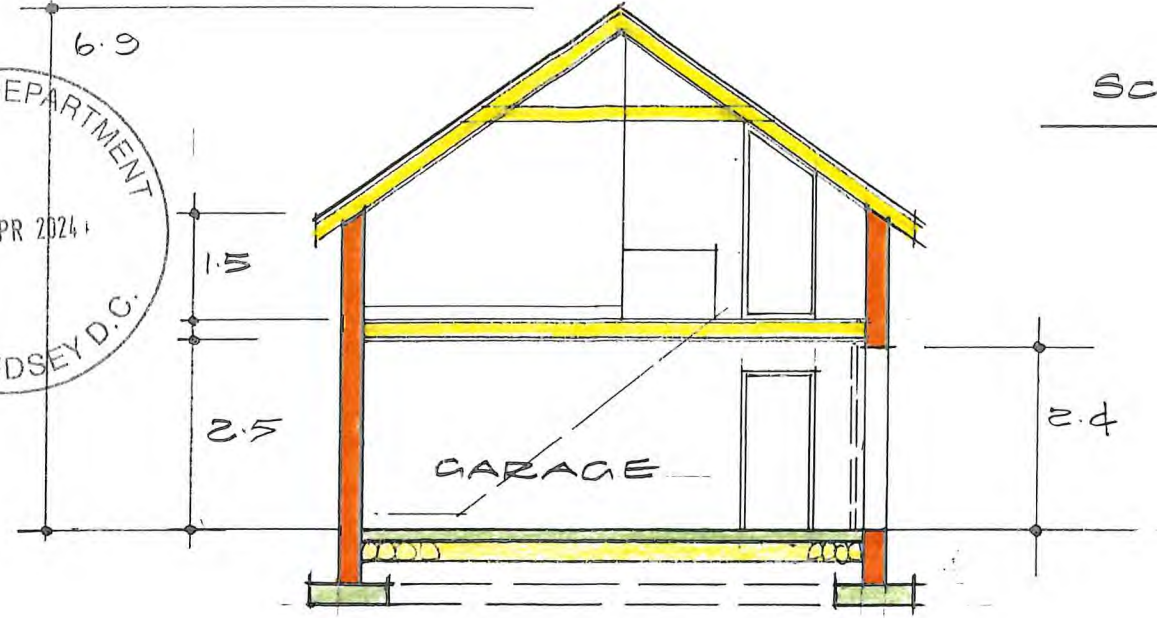


GROUND

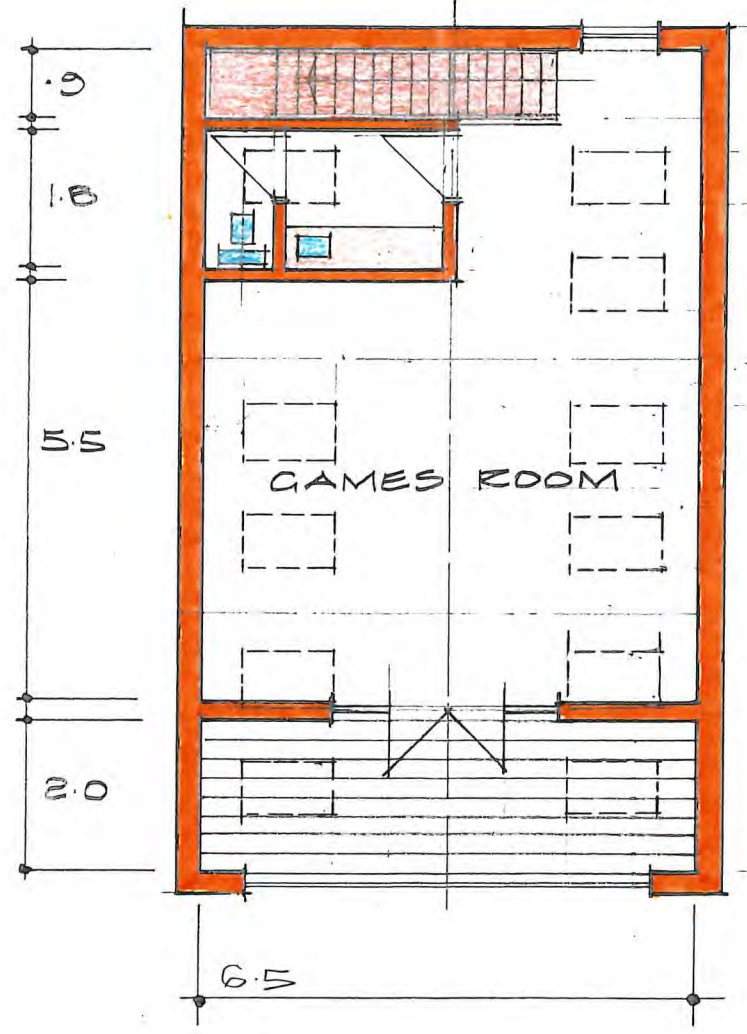

FIRST

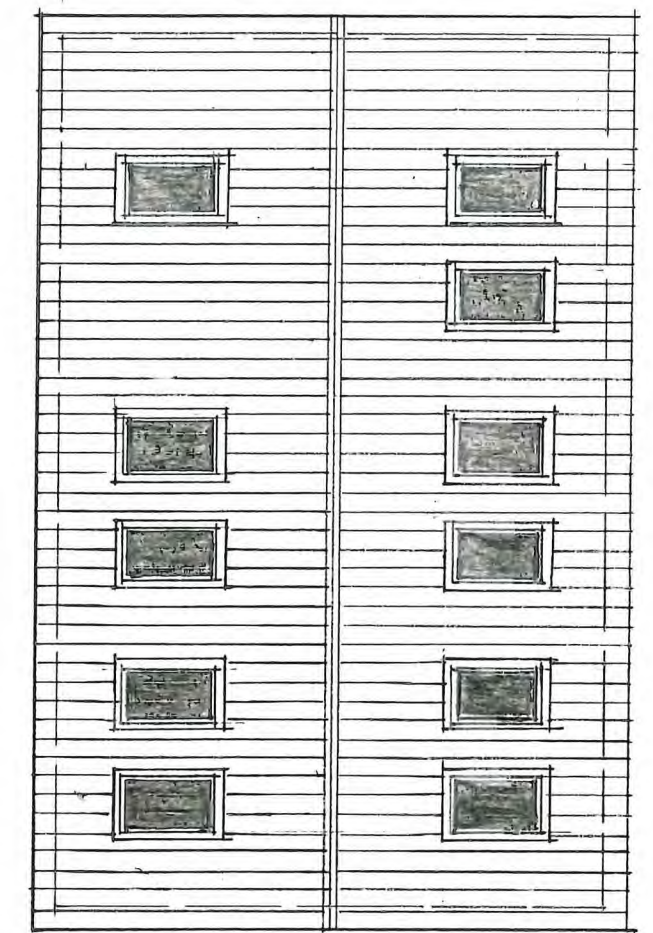

ROOF

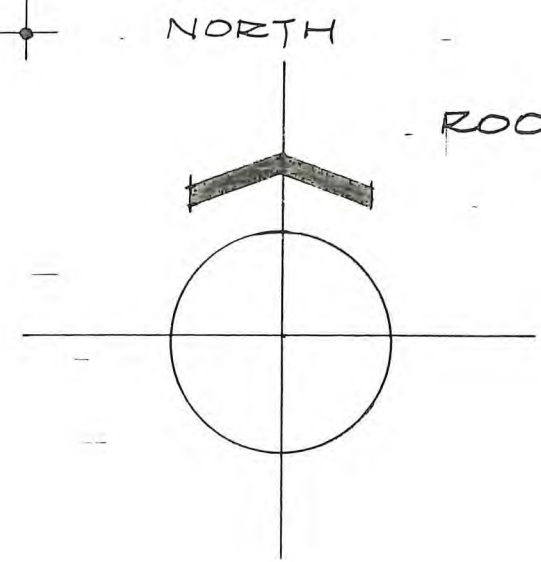

PROPOSED 3 CAR GARAGE WITH GAMES ROOM  
 OVER AT "THE GLEN" YOUNGERS LANE  
 BURGH LE MARSH PE24 5JQ