


Scales as shown @ A3



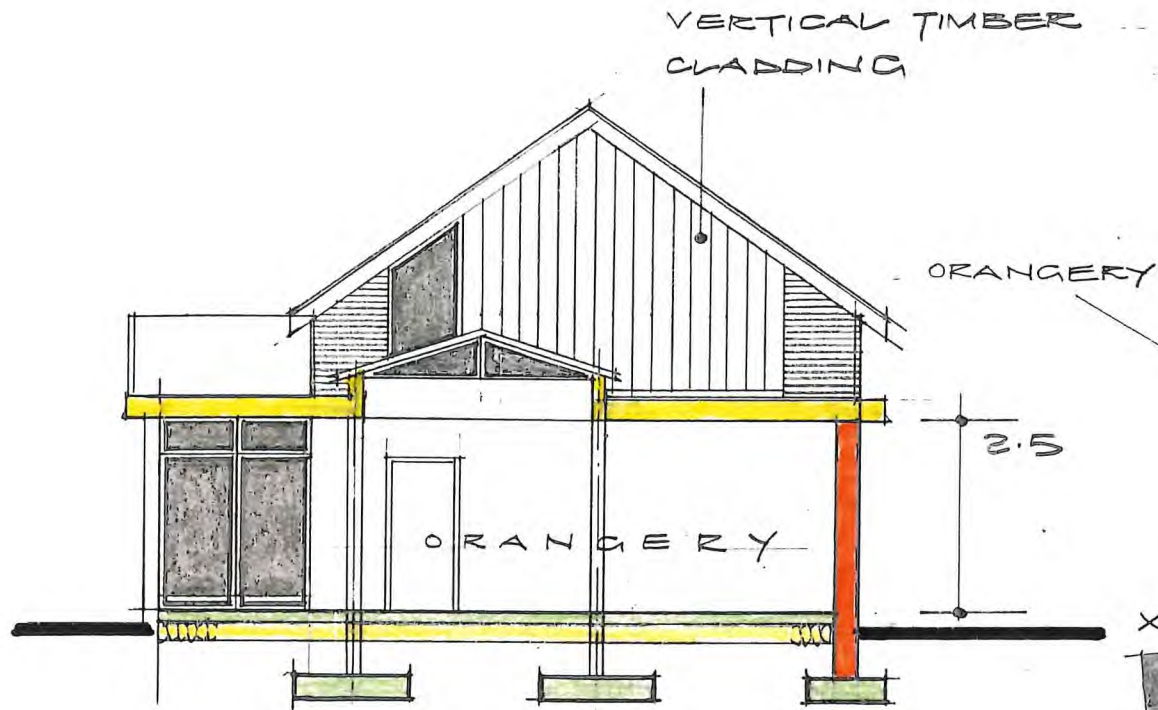


SECTION THRO' ORANGERY X.X
SCALE 1 TO 100

"THE GLEN" YOUNGERS LANE
BURGH LE MARSH PE24 5JQ

PRIVATE DRIVEWAY

NORTH

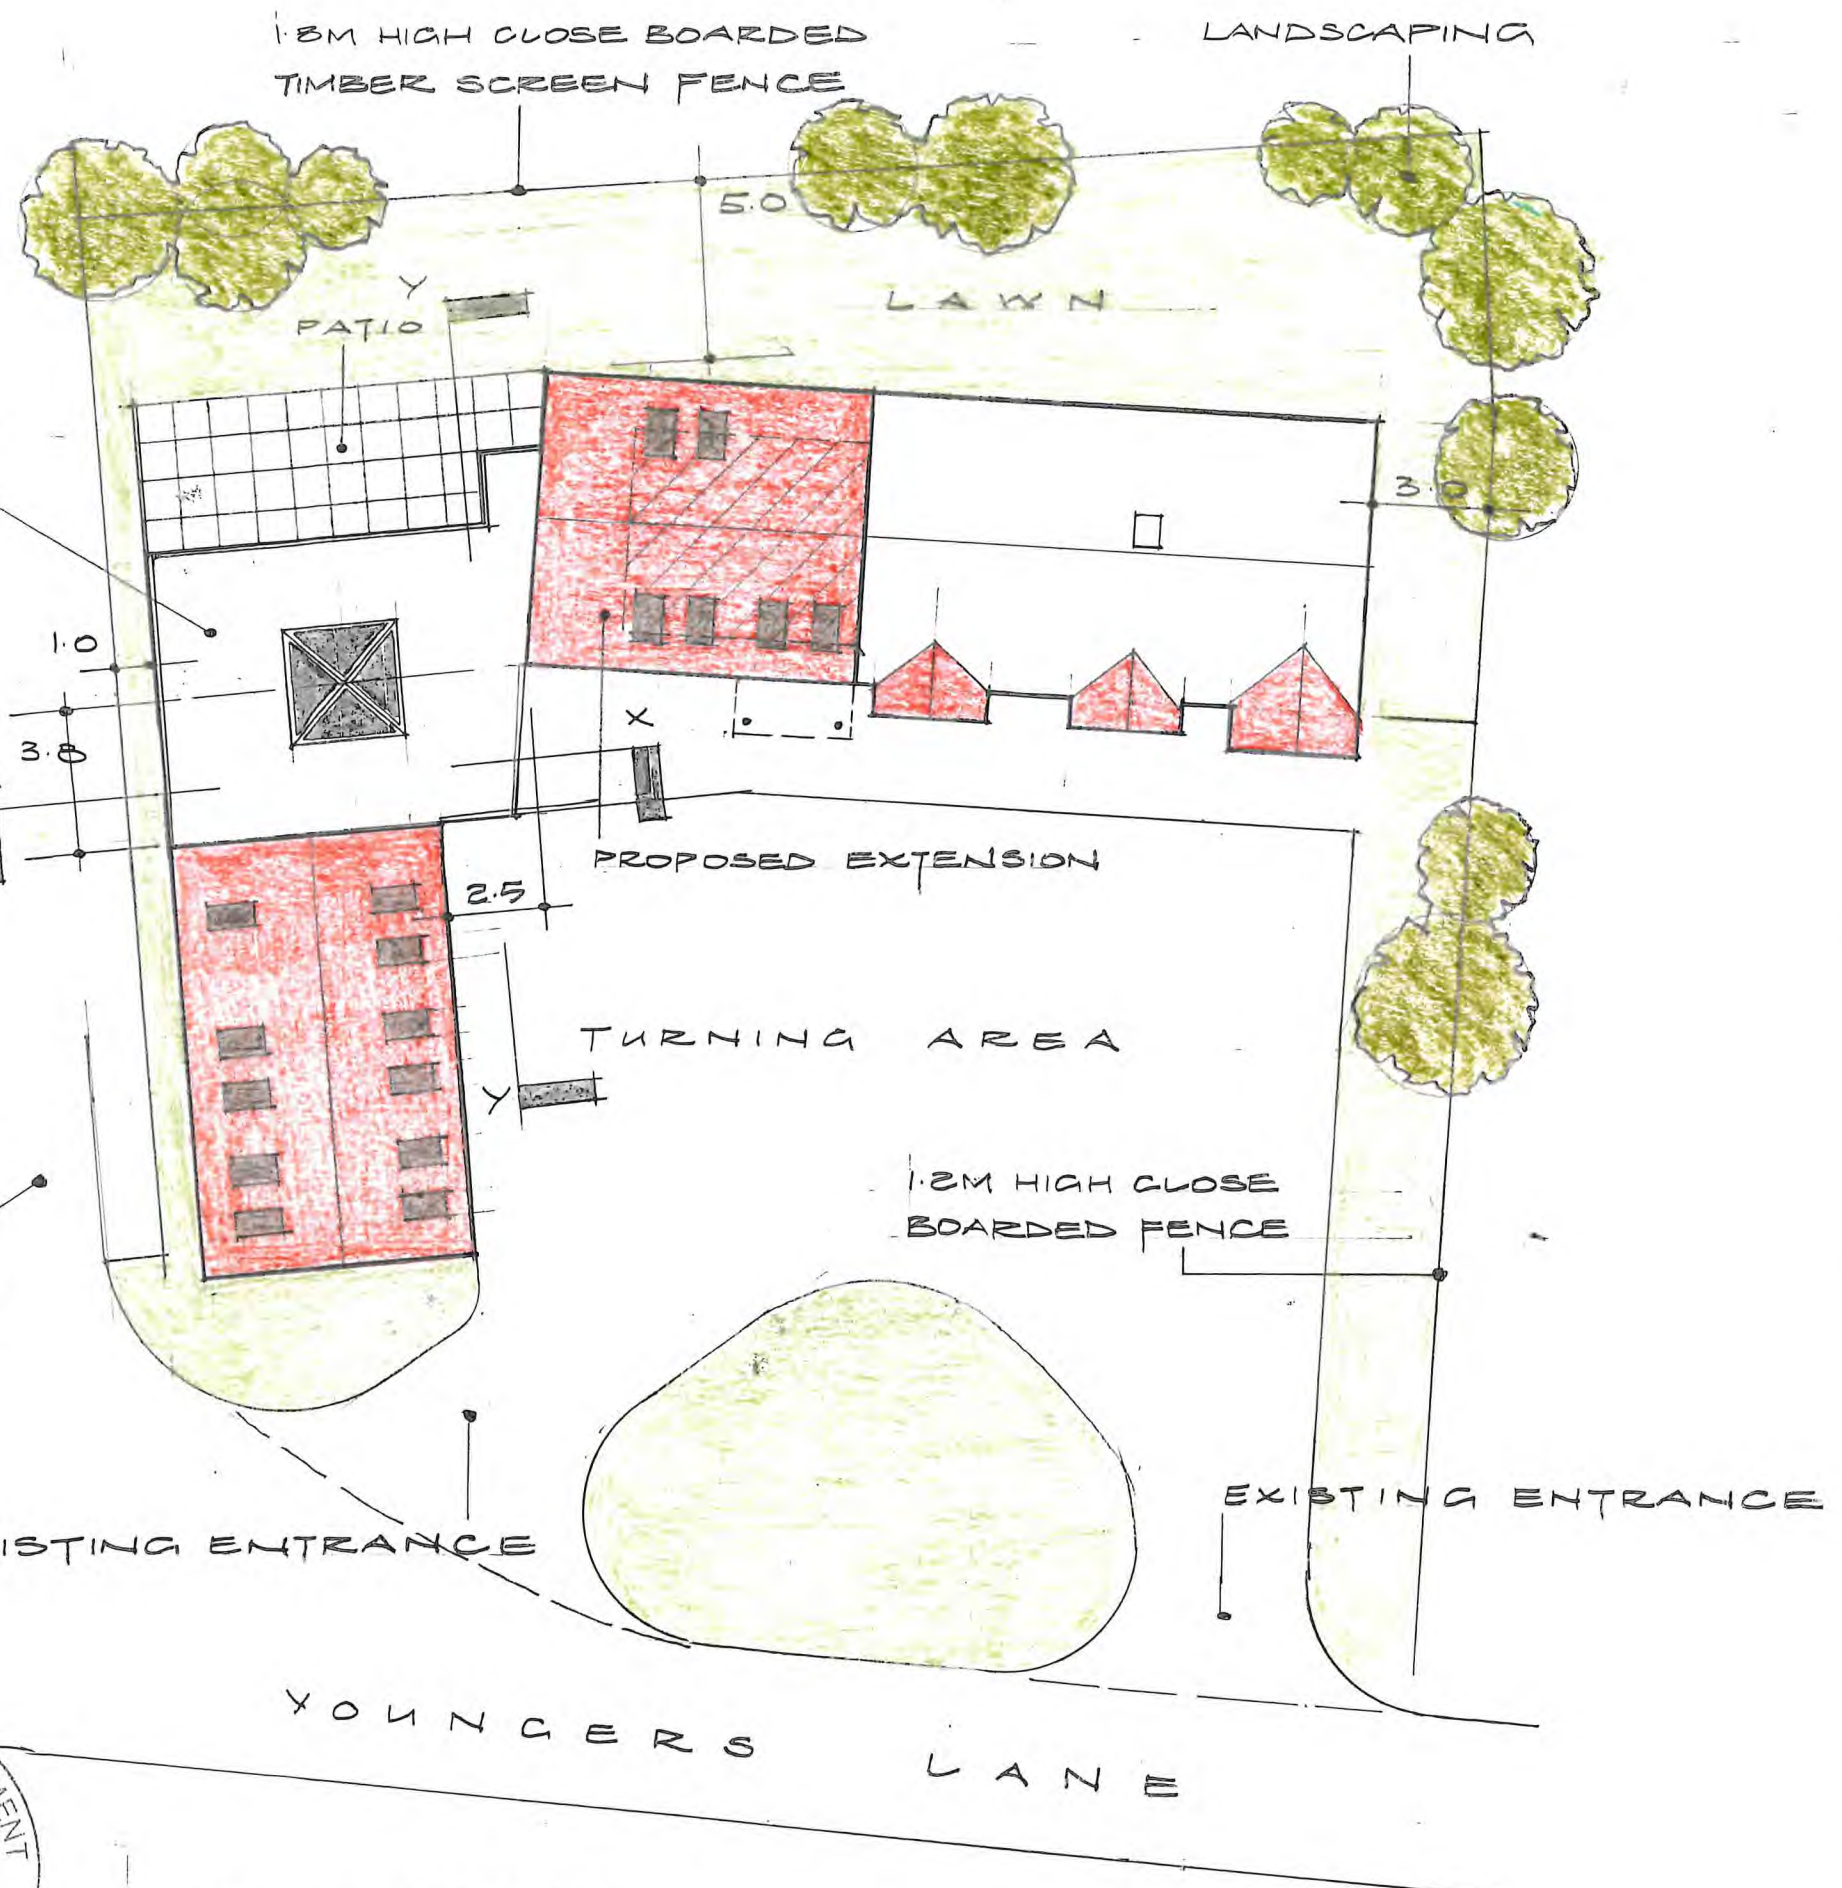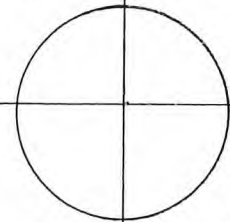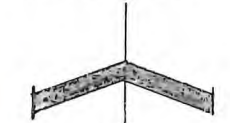

SITE LAYOUT
SCALE 1 TO 200

Architectural Consultant
Property Investment & Development

C.W. MAGER
07771 526 280
chrismager@btinternet.com

2 Links Crescent | Skegness | Lincolnshire | PE25 3AF