


"THE GLEN" YOUNGERS LANE  
 BURGH LE MARSH PE24 5EP

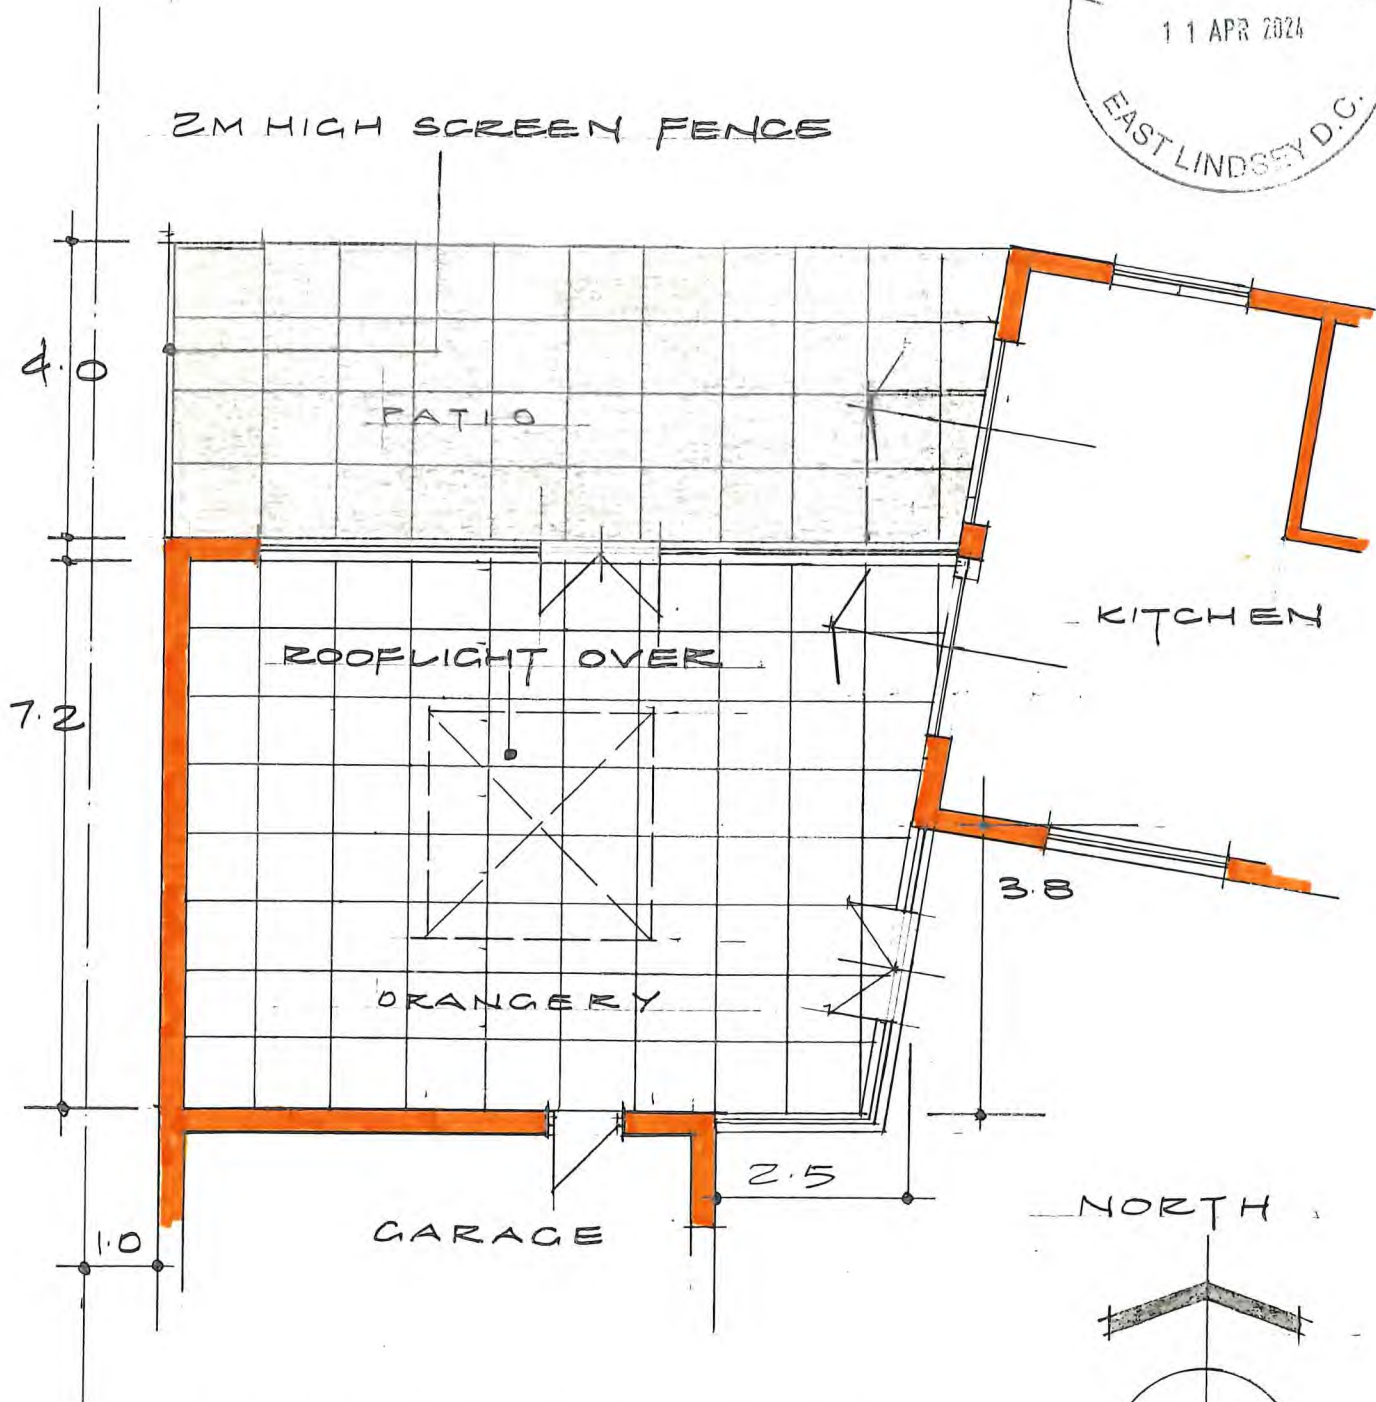

PLAN OF ORANGERY

Scale: 1 to 100 @ A3

TYPICAL VIEW OF ORANGERY.

**C.W. MAGER**  
 Architectural Consultant  
 Property Investment & Development  
 07771 526 280  
 chrismager@btinternet.com

2 Links Crescent | Skegness | Lincolnshire | PE25 3AF

**LLOYDS HEAT DESIGN**

**JC BORDELET**  
 créateur d'harmonie

'The worlds finest fireplaces...'



- AWARD-WINNING ORANGERIES & GARDEN ROOMS -