


PLAN & ELEVATIONS AS EXISTING.



Architectural Consultant  
Property Investment & Development

**C.W. MAGER**  
07771 526 280  
chrissmager@btinternet.com


2 Links Crescent | Skegness | Lincolnshire | PE25 3AF

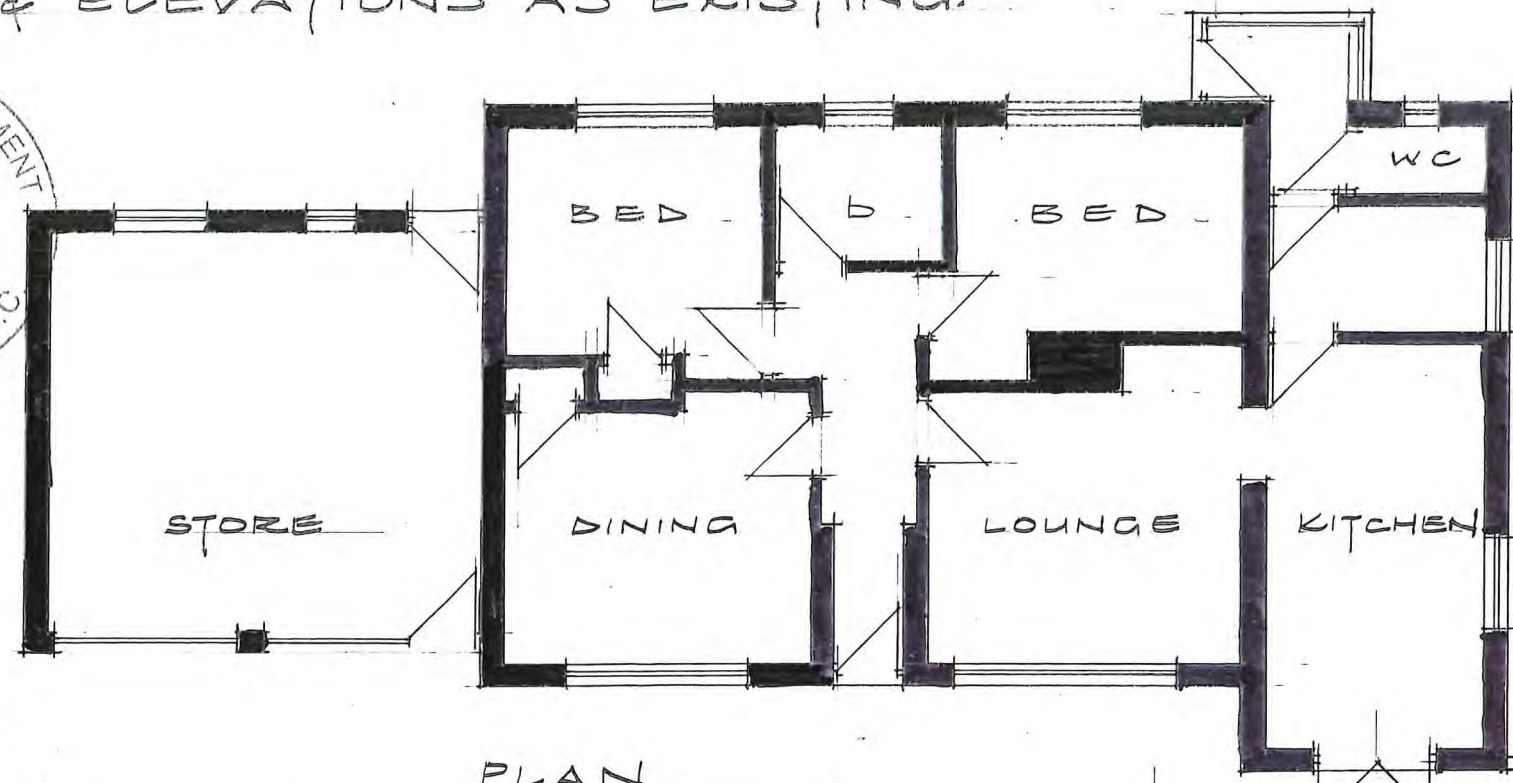

PLAN

"THE GLEN" YOUNGERS LANE

BURGH LE MARSH PE24 5JQ

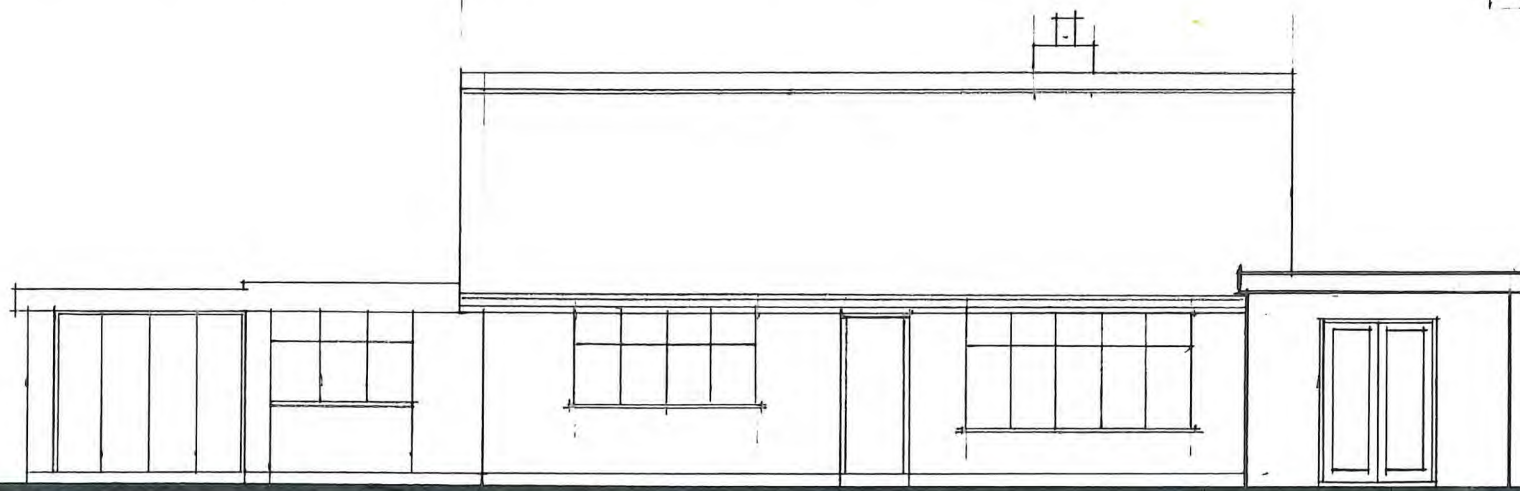


SOUTH




EAST

Scale 1 to 100 @ A3

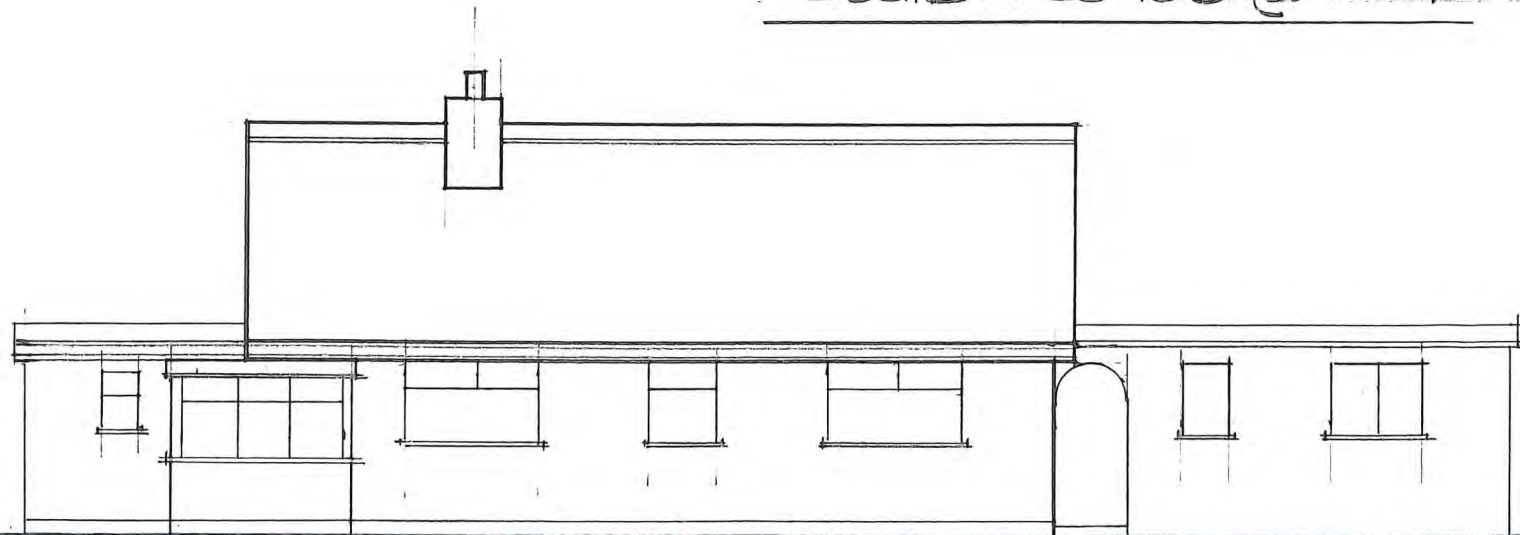

NORTH

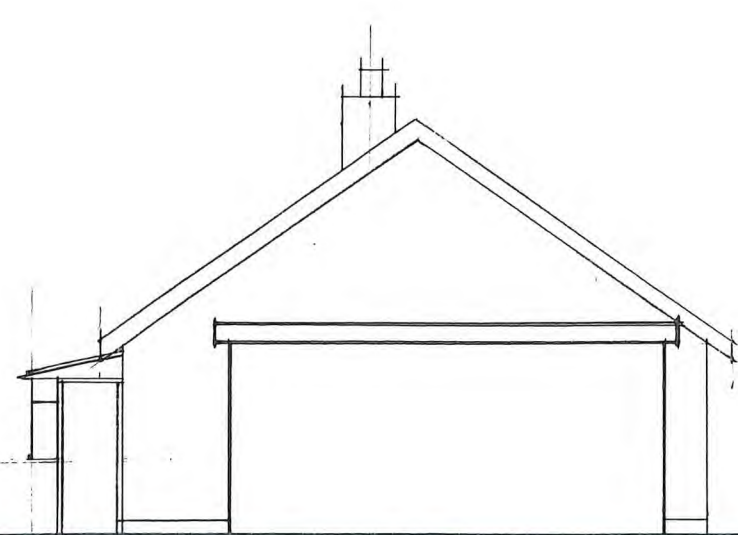

WEST

