


Scale: 1 to 100 @ A3.

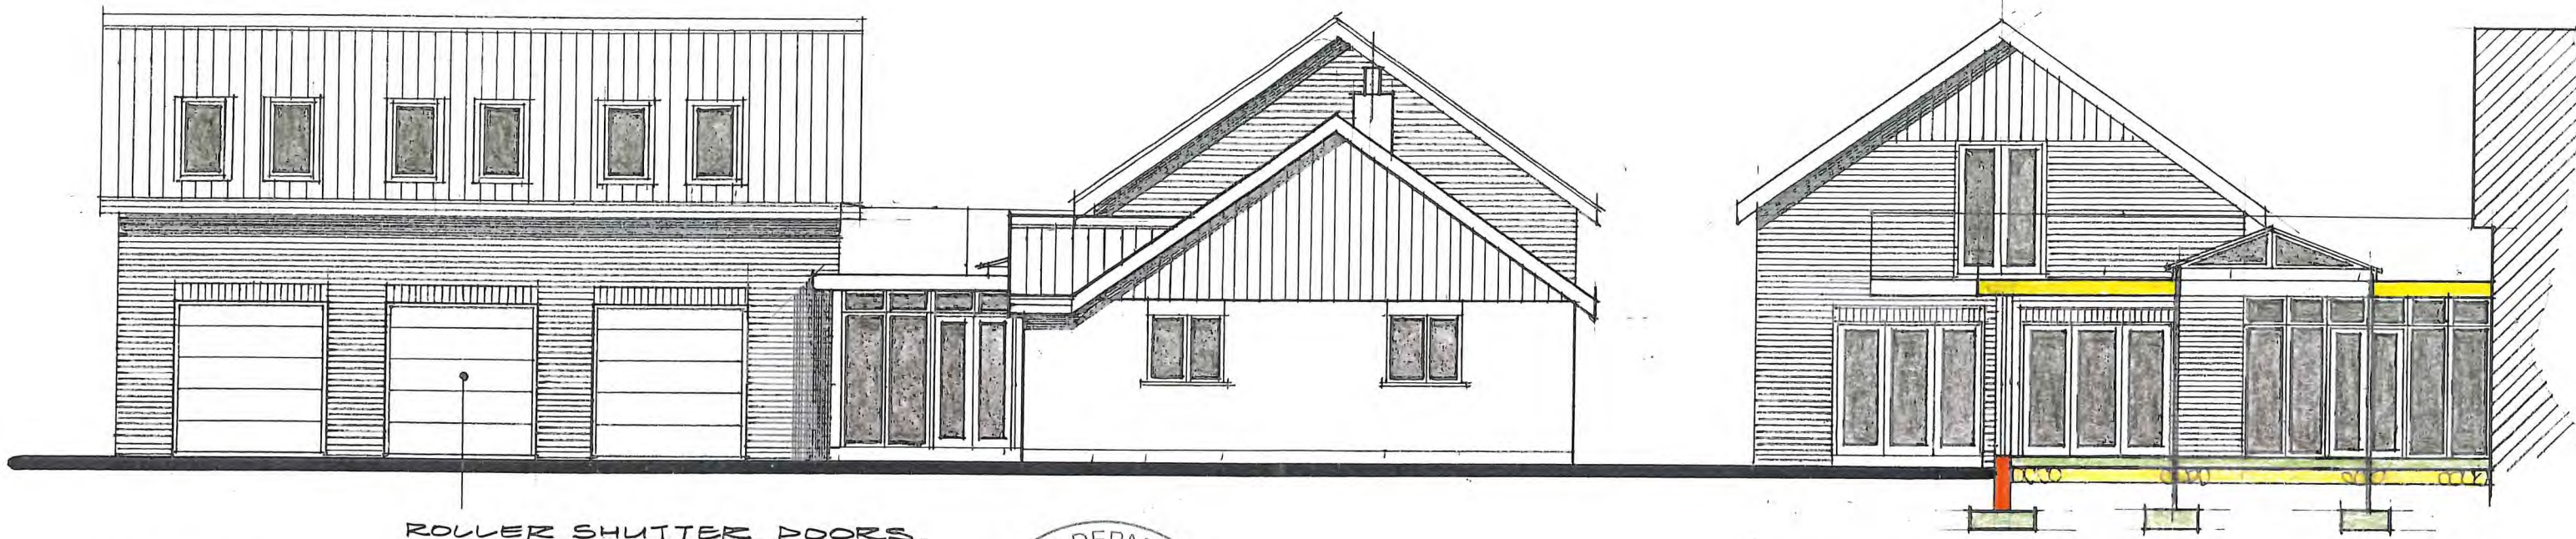

ROLLER SHUTTER DOORS

EAST


SECTION Y-Y



"THE GLEN" YOUNGERS LANE

BURGH LE MARSH PE24 5JQ

2M HIGH CLOSE
BOARDED SCREEN
FENCE

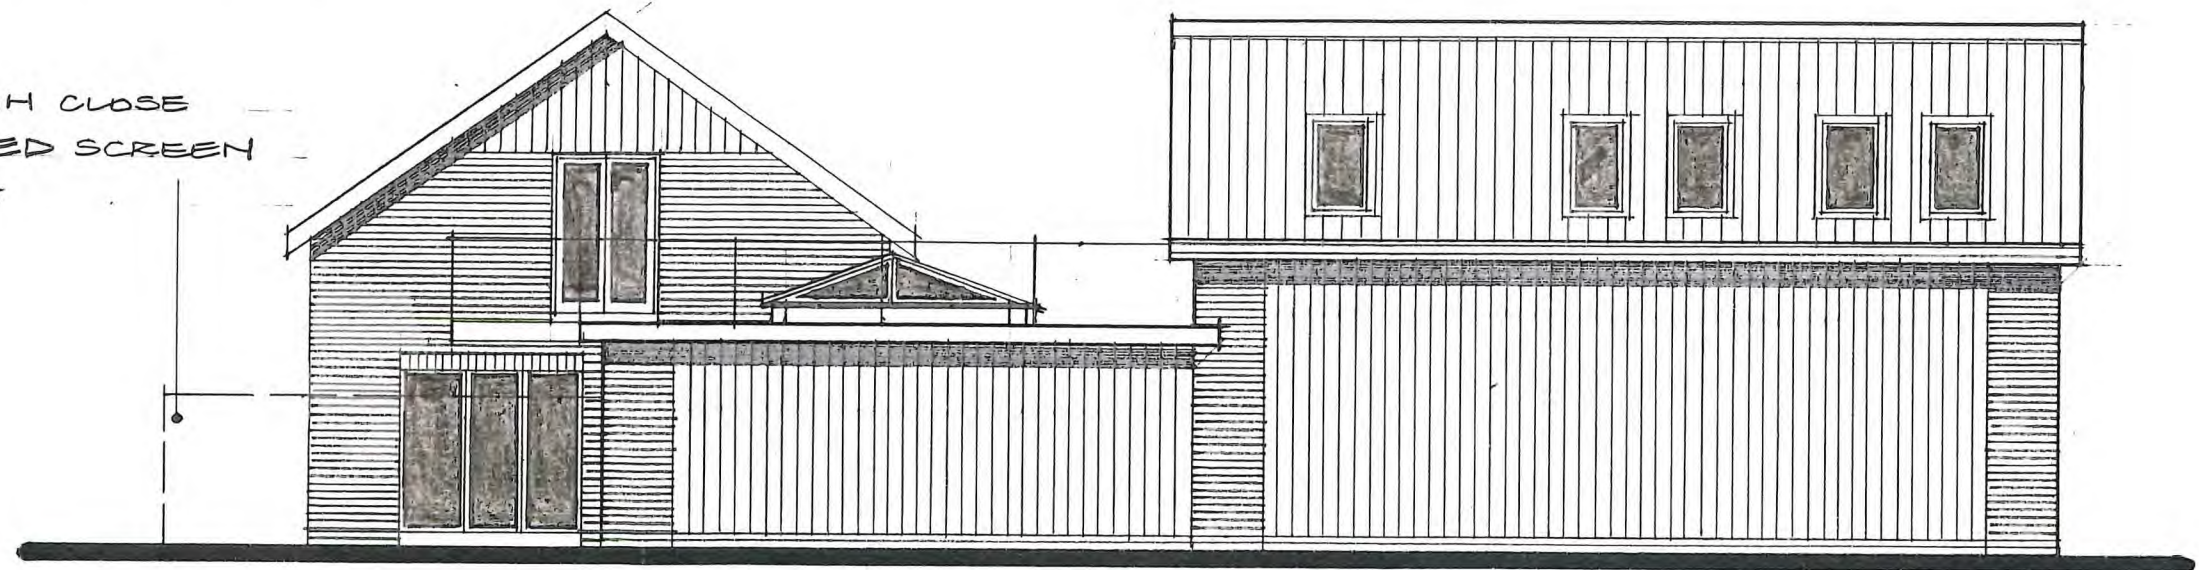

WEST



Architectural Consultant
Property Investment & Development

C.W. MAGER
07771 526 280
chrismager@btinternet.com



2 Links Crescent | Skegness | Lincolnshire | PE25 3AF