


Plan At Ground Floor

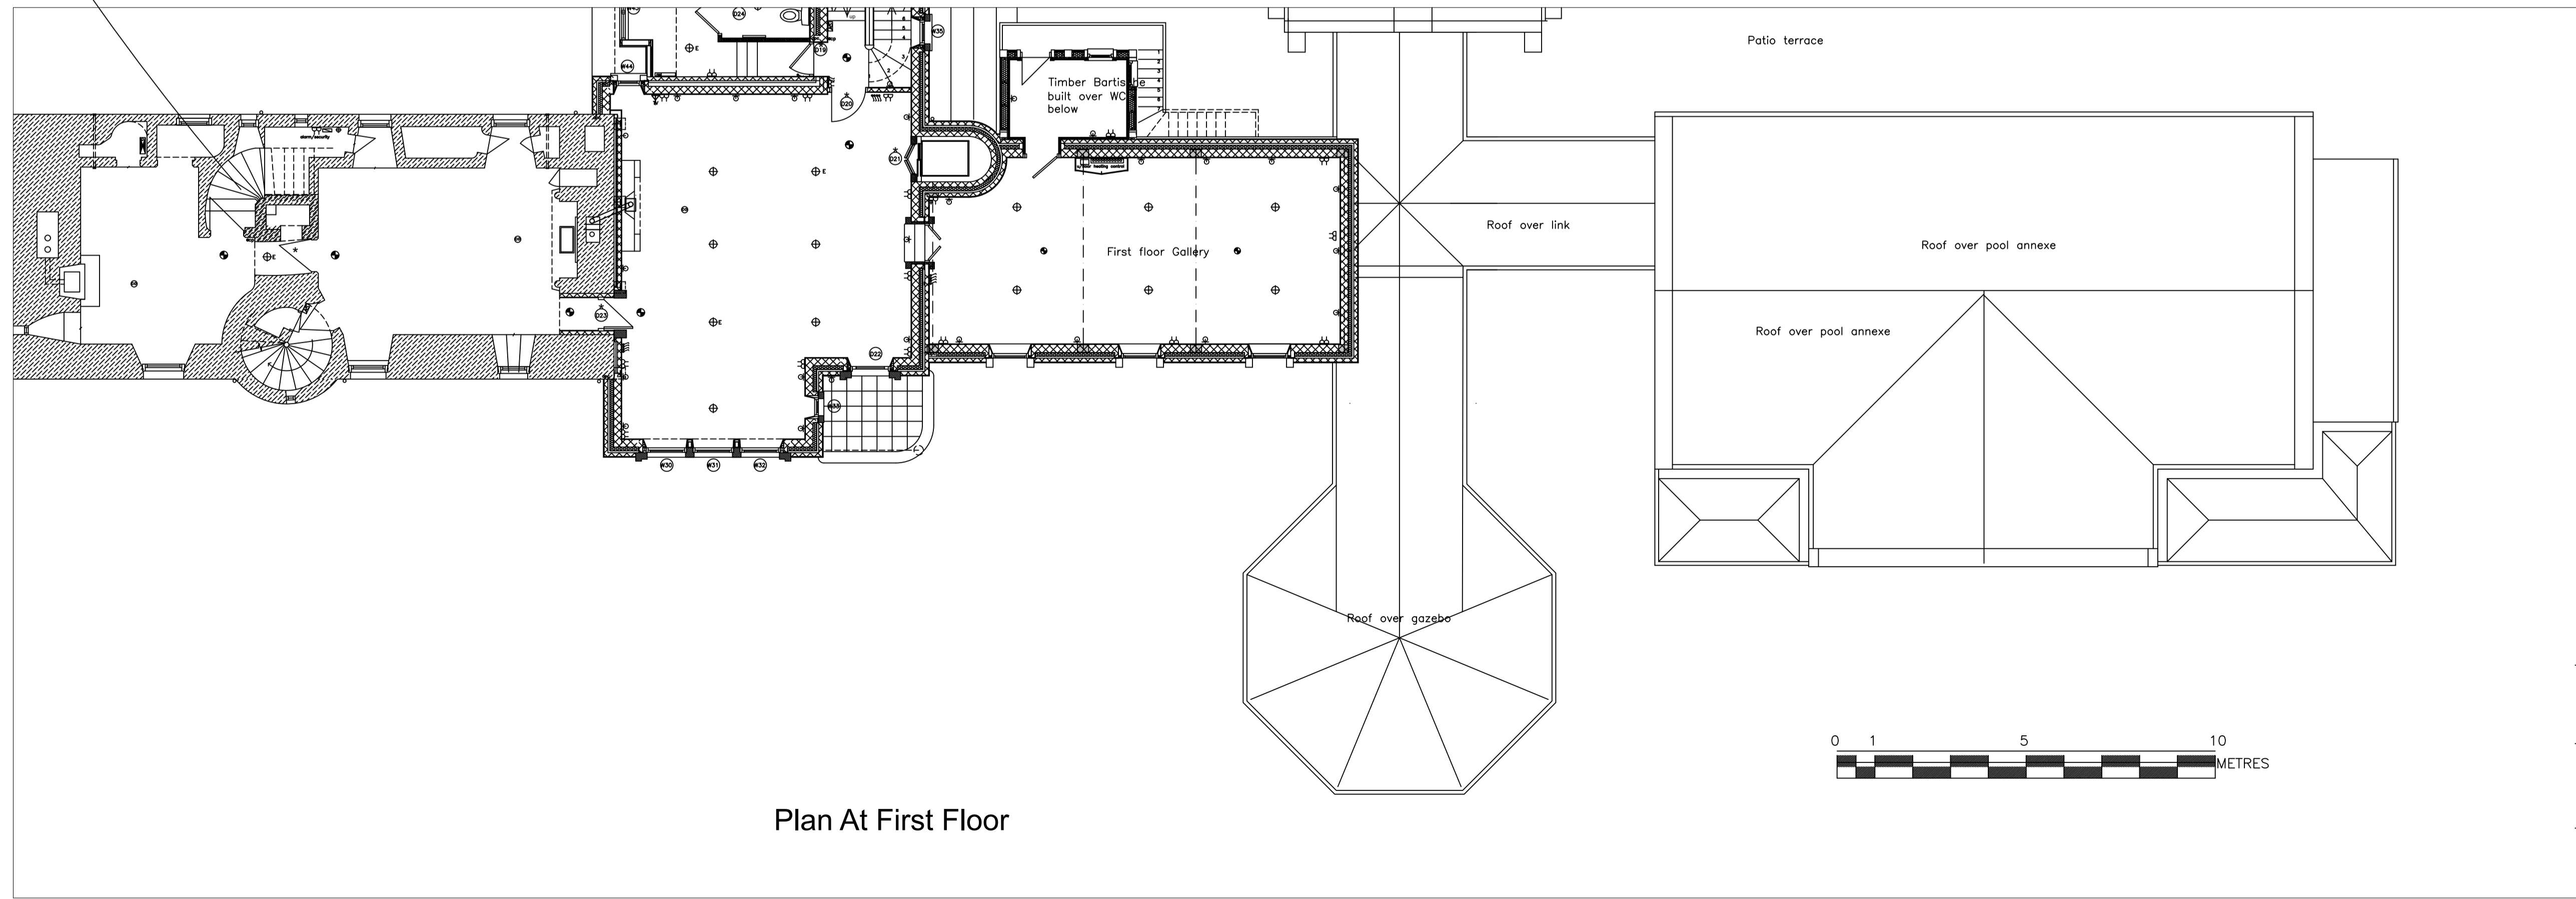

Plan At First Floor

**NOTES**

This drawing and its texts are the copyright of Fleming Muir Architects and may only be used in direct connection with the project and site identified. No other copying in part or in whole may be carried out for any other purpose without the prior permission in writing of Fleming Muir Architects.

PERMISSION HAS BEEN GRANTED TO 4o37 WEST ARCHITECTS LTD TO UTILIZE THIS DRAWING FOR STATUTORY CONSENT PURPOSES AND BEAR NO RESPONSIBILITY FOR THE ACCURACY OF THE CONTENT

Do not scale sizes from this drawing.

All sizes and their coordination are the responsibility of the contractor. All sizes shall be set out and checked on site prior to any construction works. Should any discrepancies arise, inform architect immediately.

This drawing is based upon information supplied by others and all recipients are responsible for checking the extent of its accuracy.

**4°37 West Architects**

4°37 WEST ARCHITECTS LTD  
ST CLAIR 2 PARK AVENUE, PRESTWICK

Job	EXTENSION & ALTERATION TO AIKET CASTLE
Client	MR A. GORDON
Title	POOL ANNEXE PROPOSED COMPOSITE PLANS
scale	1:100 drg.no rev
date	JUNE 2022 2403-PL-09