


CASTLE

EXTENSION


CLOISTER

LINK CORRIDOR

POOL ANNEXE

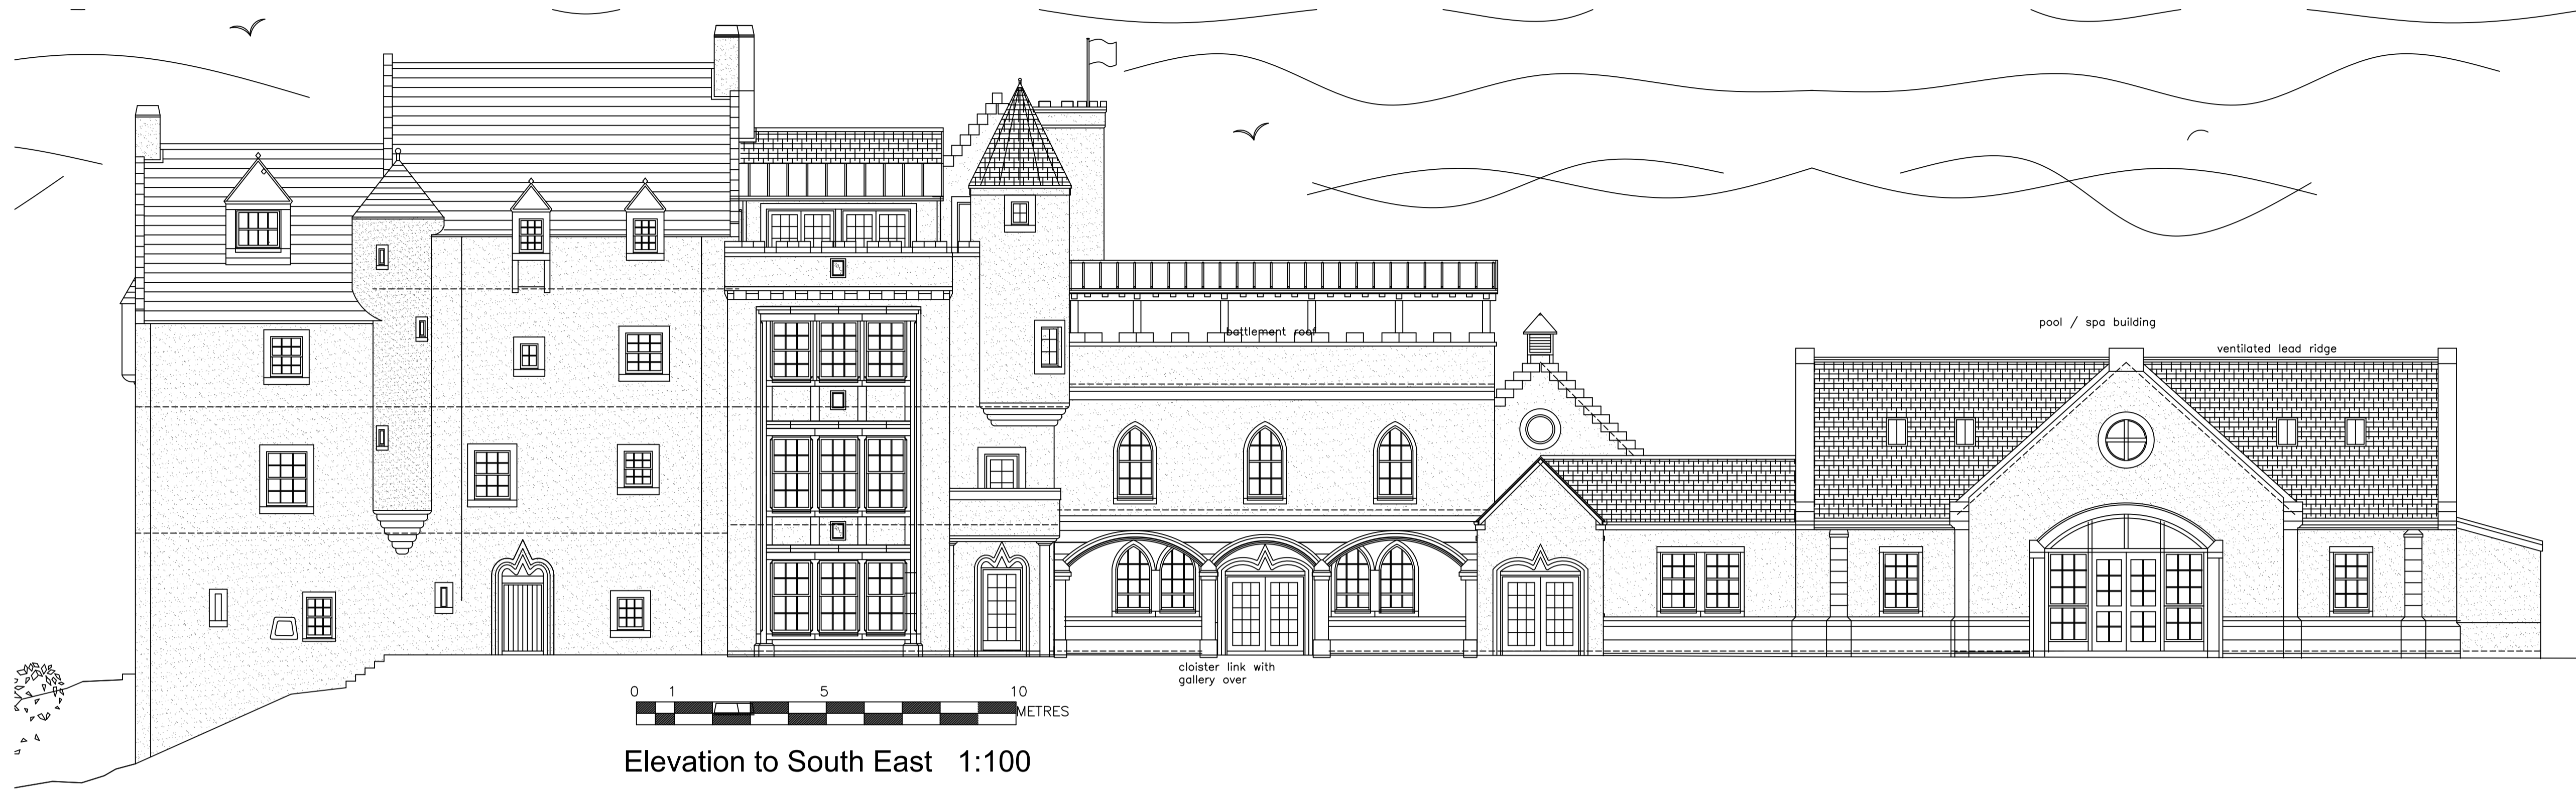

this drawing formed basis of previous planning application drawing now forms "as existing" information.

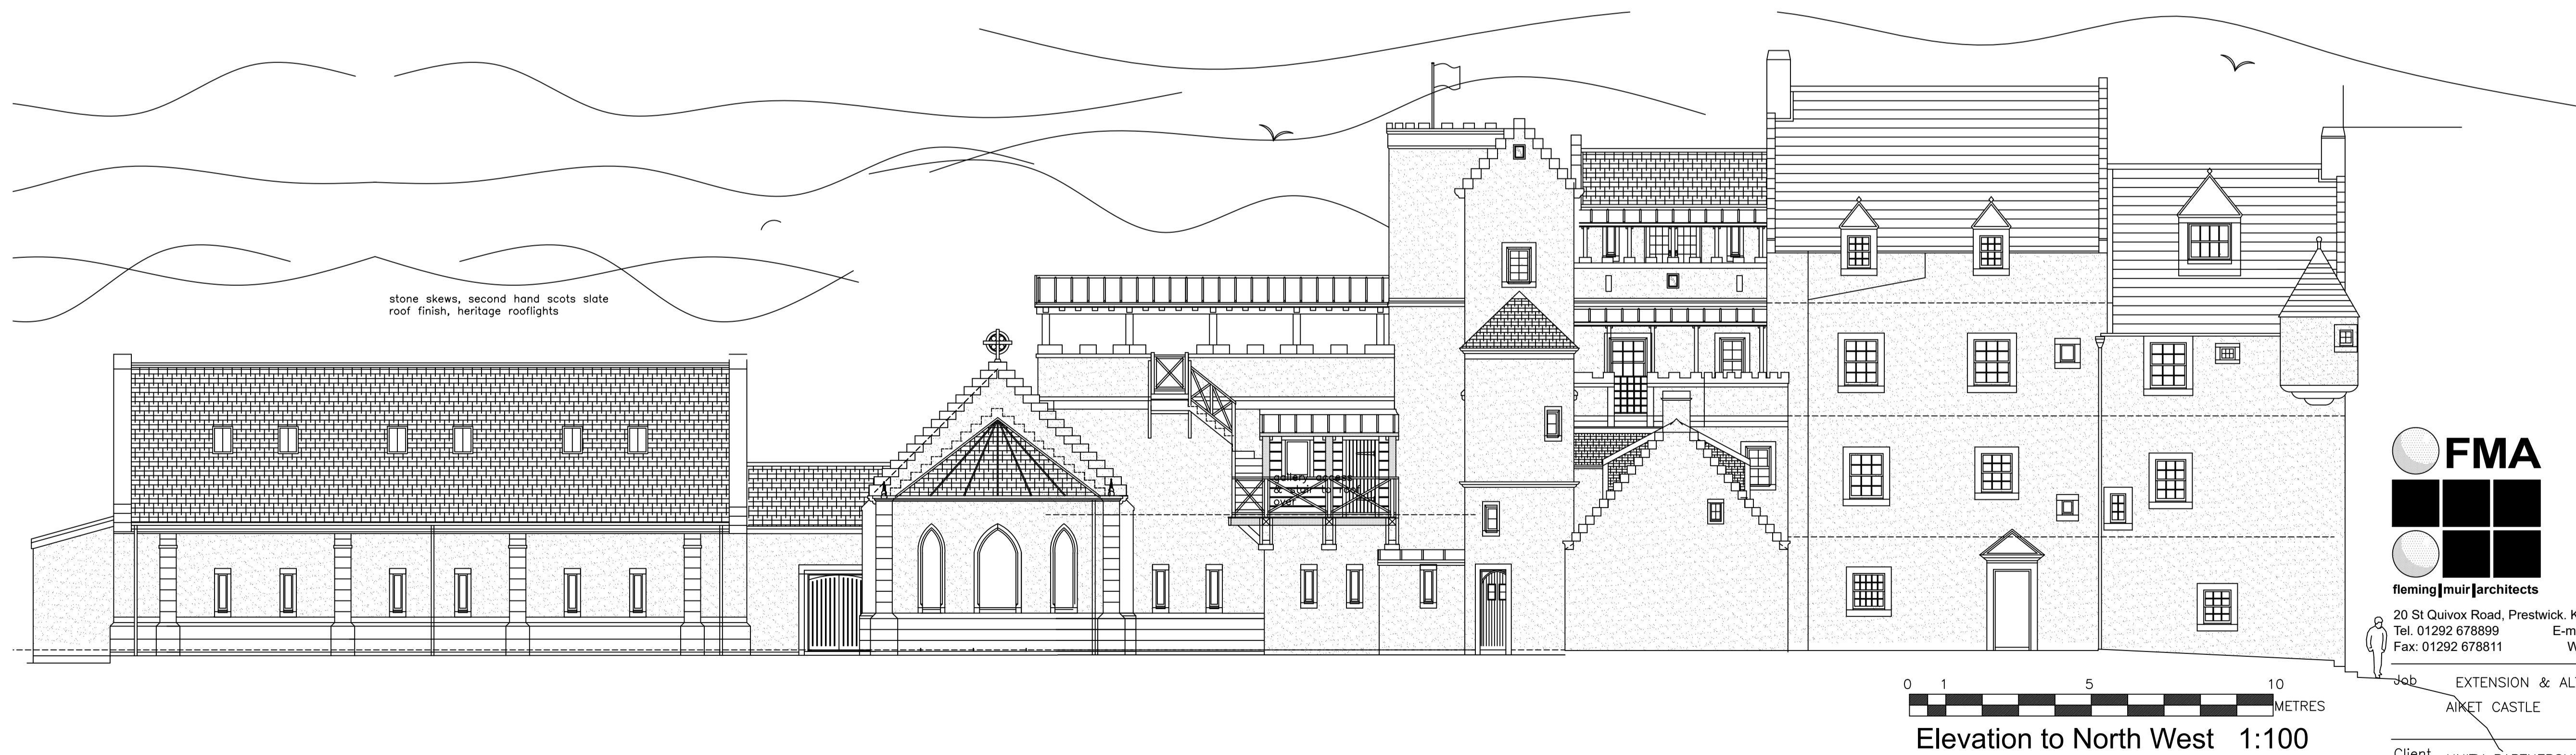


POOL ANNEXE

CHAPEL

EXTENSION

COTTAGE

CASTLE

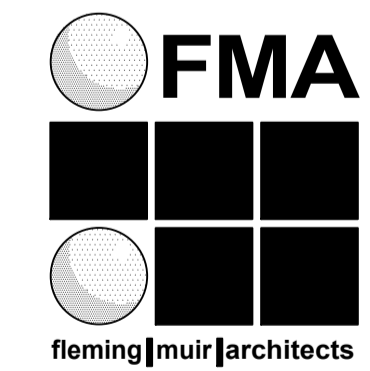

Plotted
01-07-17

20 St Quivox Road, Prestwick, KA9 1LJ
Tel: 01292 678899 E-mail: info@flemingmuirarchitects.co.uk
Fax: 01292 678811 Web: www.flemingmuirarchitects.co.uk

Job EXTENSION & ALTERATION TO
AIKET CASTLE

Client UNITY PARTNERSHIP LLP
MR A. GORDON

Title EXISTING ELEVATIONS NW & SE
WITH POOL ANNEXE

scale	1:100	drg.no	rev
date	May1 17	14-21-12-PL-B	