




- Proposed Surface water connection
- Existing Surface water connection
- Proposed Foul Drainage connection
- Existing Foul Drainage connection

**Note:**  
 All dimensions must be checked on site and not scaled from this drawing. Drawings and designs are subject to Engineer's comments  
 This drawing, its contents and all information relating to the design herein depicted is the copyright of Benchmark Design Build Ltd. It may be used once only for its intended purpose under a contract with Benchmark Design Build Ltd or Benchmark Design & Build LLP. This drawing and information shall not be used in connection with the erection in full or part of this building unless the building is to be erected or the components supplied by Benchmark Design Build Ltd.

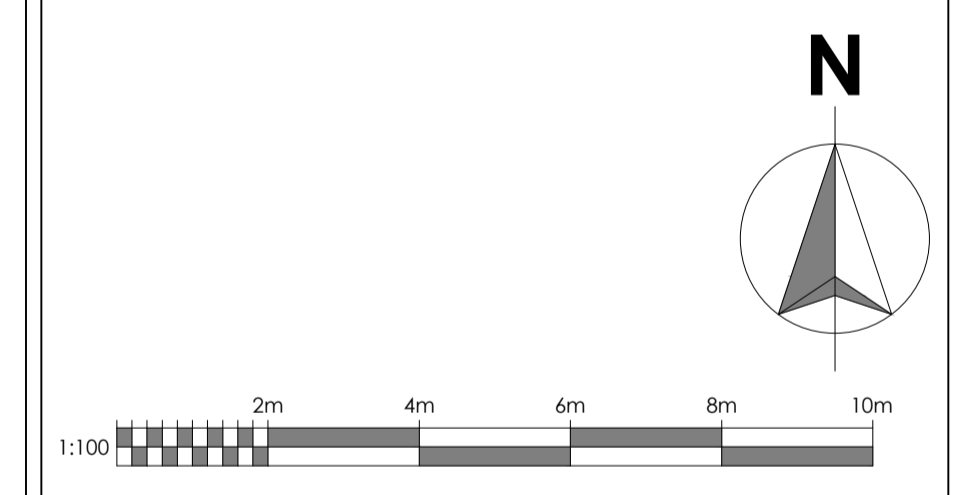

REVISION:			
A	AMENDMENTS TO PLANNER'S COMMENTS		2024-04-24
<b>PLANNING</b>			
PROJECT NAME:			
CHESTERTON MILL LODGE			
CLIENT:			
Mr & Mrs P. Husemann			
DRAWING TITLE:			
INDICATIVE DRAINAGE PLAN			
DRAWING SCALE(S):			
1:100 @ A1			
DRAWING No:			
<b>PH-PHASE 2-PL-001.3</b>			
<b>Benchmark Design Build Ltd</b> <small>DESIGN STUDIO, SUITE 9,        M54 SPACE CENTRE, HALESFIELD 8, TELFORD,        SHROPSHIRE, TF7 4QN        T: 0800 060 7920 01746 762 222        W: WWW.BENCHMARKDESIGN.CO.UK        E: STUDIO@BENCHMARKDESIGN.CO.UK</small>			
DATE:	DRAWN BY:	CHECKED BY:	REVISION:
DEC. 2023	M.T	A.H	<b>A</b>