





SECTION - VIEW FROM NORTH

SECTION - VIEW FROM WEST


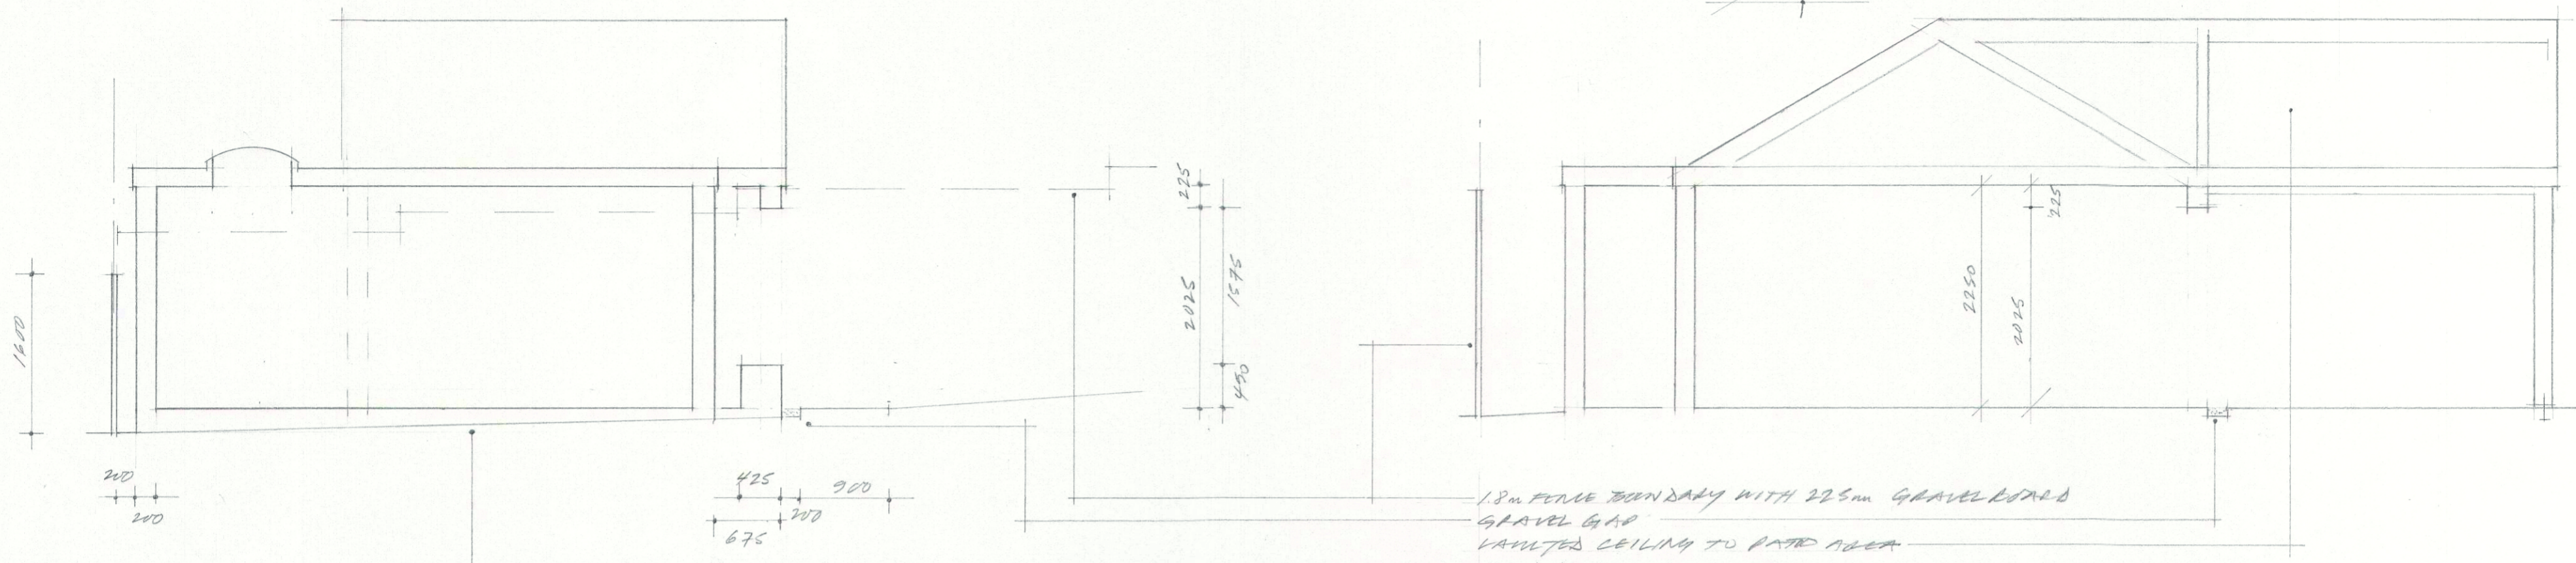


1.8m FENCE BOUNDARY WITH 225mm GRAVEL BOARD
 GRAVEL GAP
 VAULTED CEILING TO PATIO AREA
 GRADED GRAVEL LEVELS

EXISTING ELEVATIONS

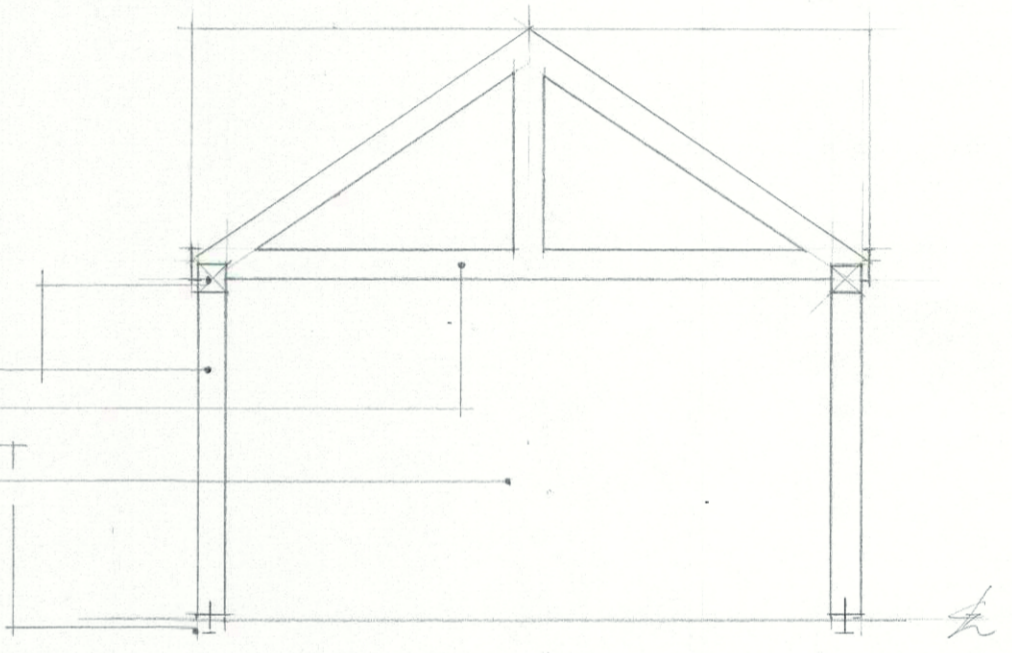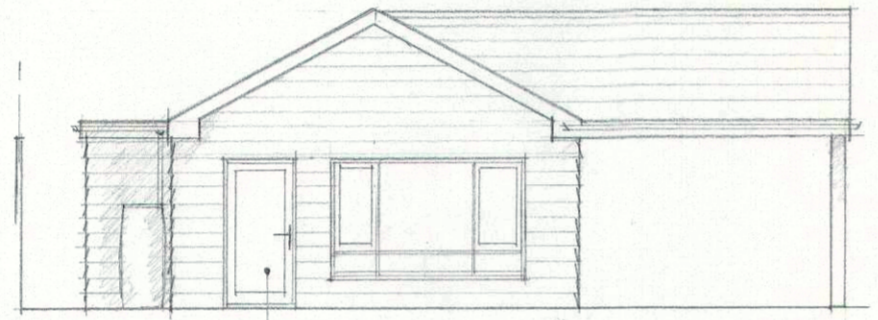
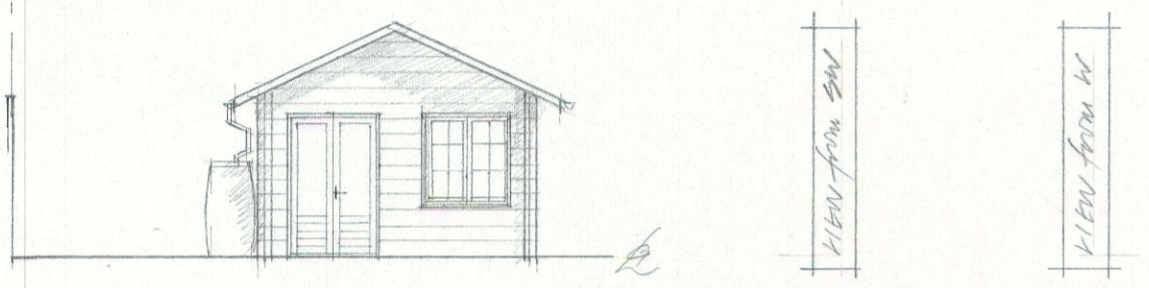


175 PWT & PLATE BEAM
 FEATURE END TRIMS W/T JOINTS
 PWT SHOE
 PATIO AREA

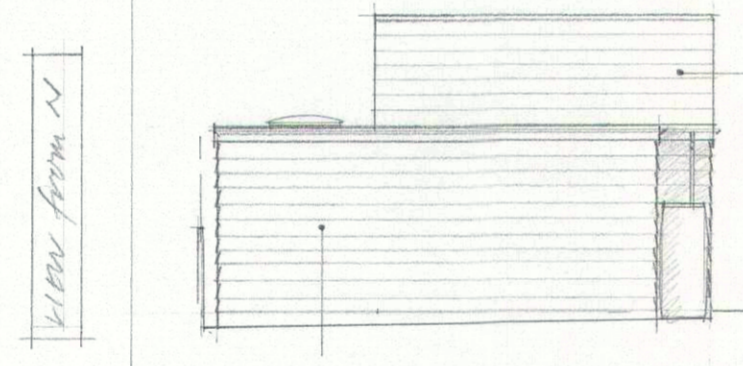
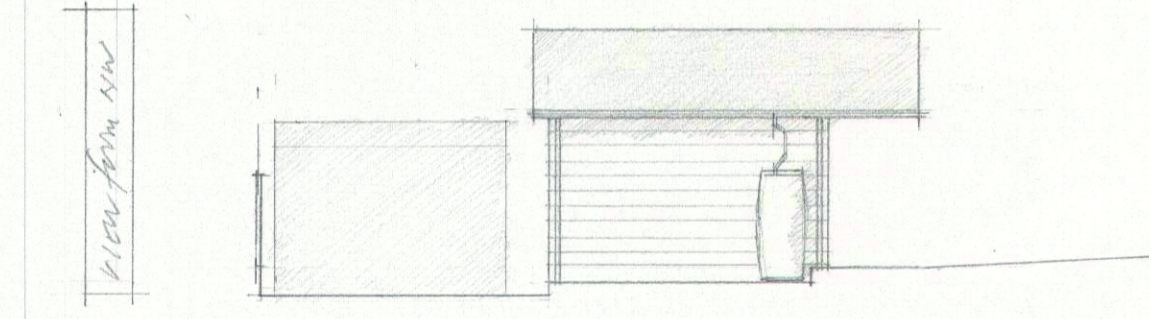


PWT WINDOW/DOORS
 TIMBER OR COMPOSITE WOOD CLADDING
 FLAT ROOF WINDOW
 SINGLE PLY FLAT ROOF MEMBRANE
 ROOF TILES

SECTION - VIEW FROM SOUTH

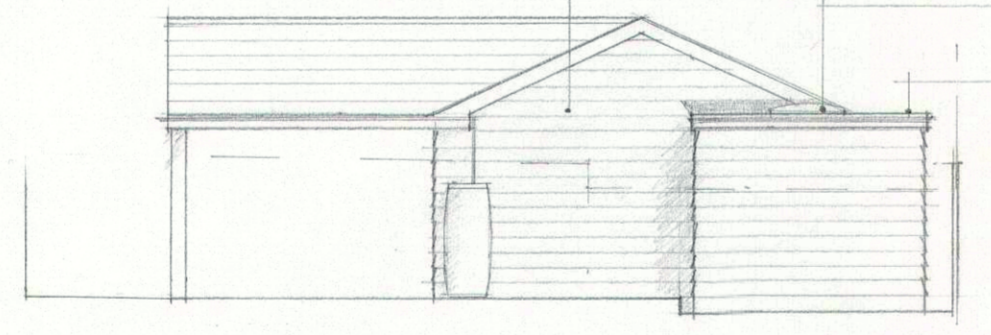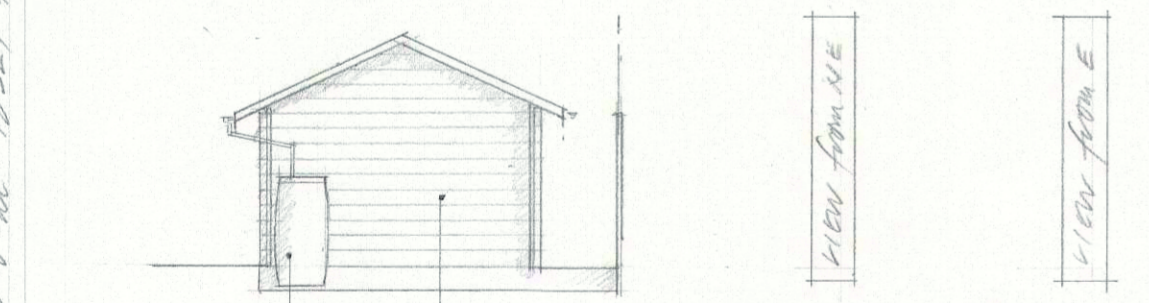


INTERLOCKING WOOD SECTIONS
 ASPHALT ROOF COURLING
 WATER BUTT
 TIMBER WINDOW

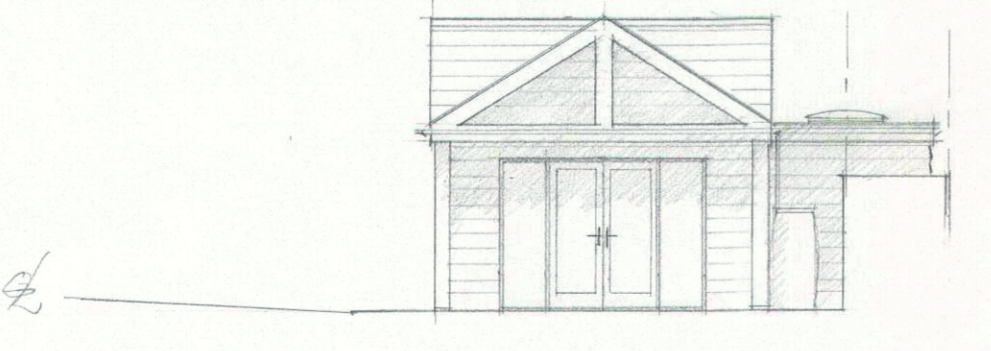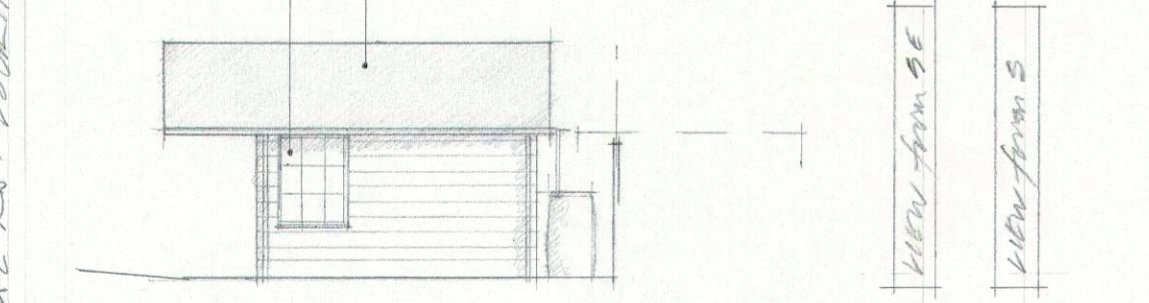

PROPOSED ELEVATIONS

GARAGE IS LOOKING W.V.M. BODY FAR

DRAWING REF: 6 AR 24 03

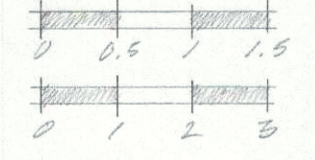

PROPOSED SECTIONS & ELEVATIONS
 SCALE 1:50 / 1:100 @ A2
 APRIL 2024