






1. EXISTING SIDE ELEVATION

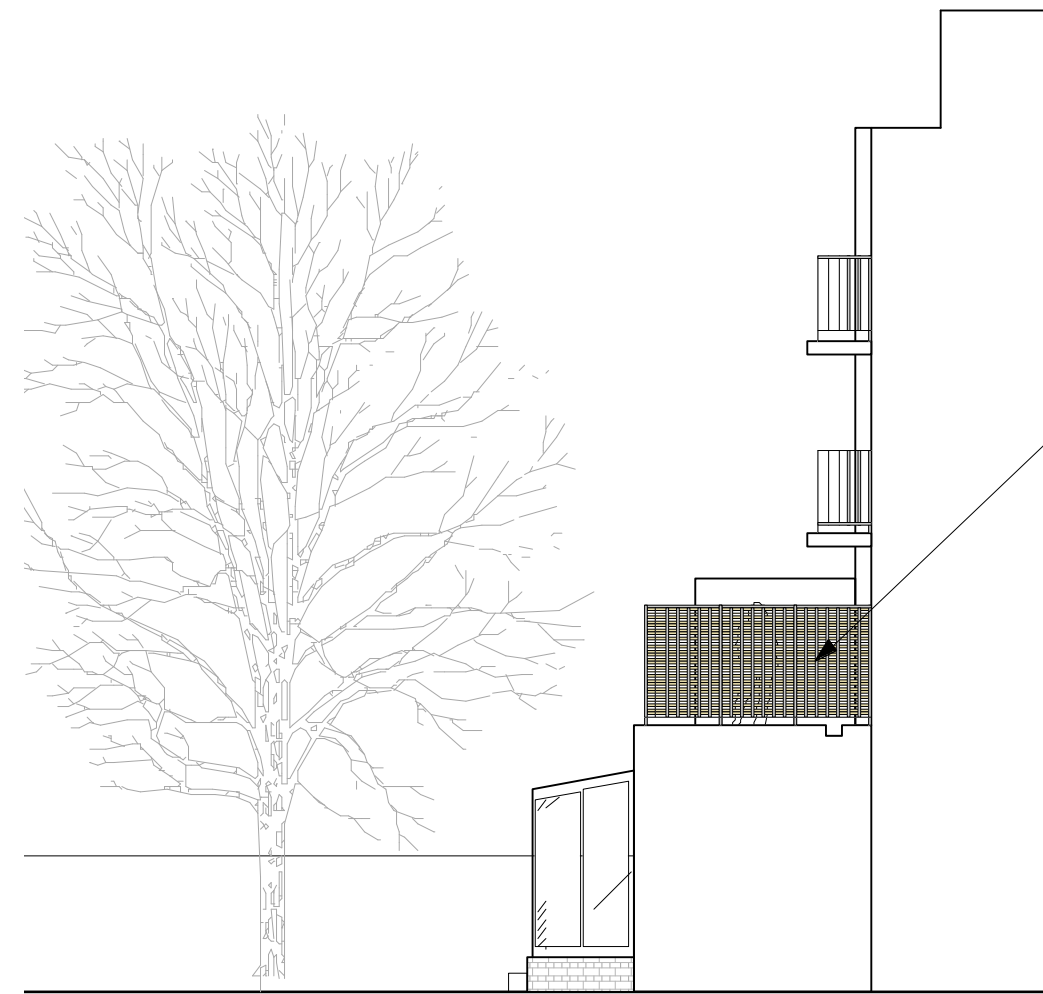

2. PROPOSED SIDE ELEVATION

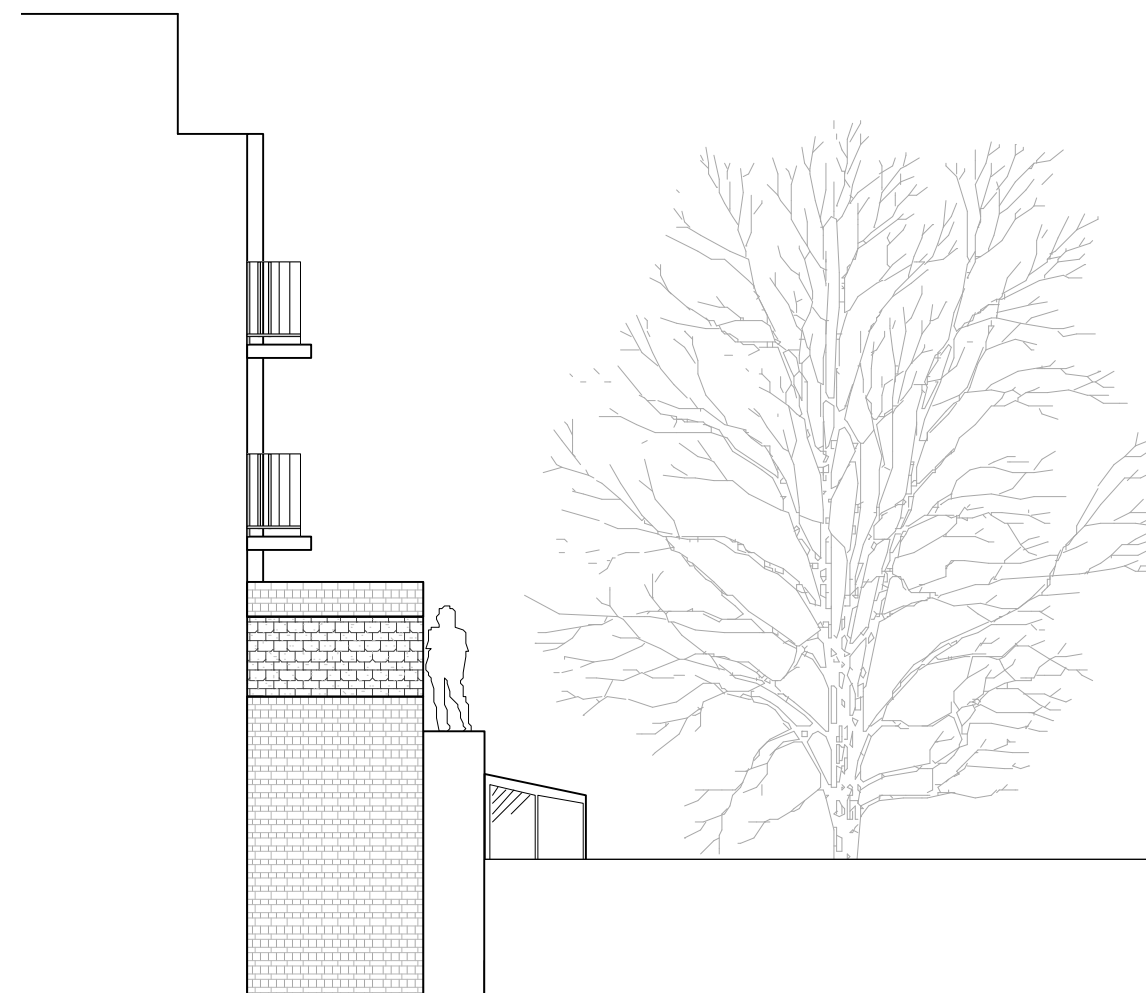


3. EXISTING SIDE ELEVATION
(as viewed from No 45)

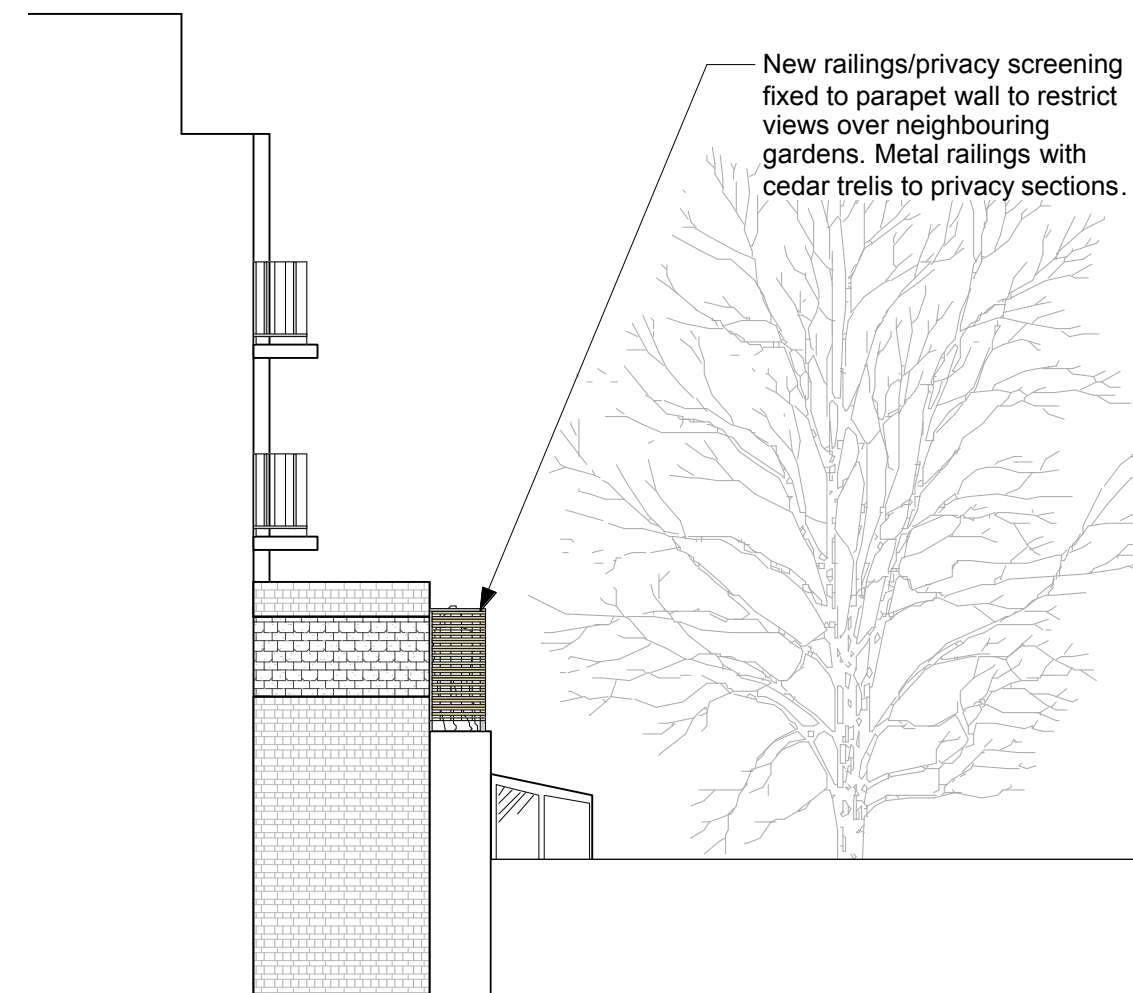

4. PROPOSED SIDE ELEVATION
(as viewed from No 45)

NOTES:

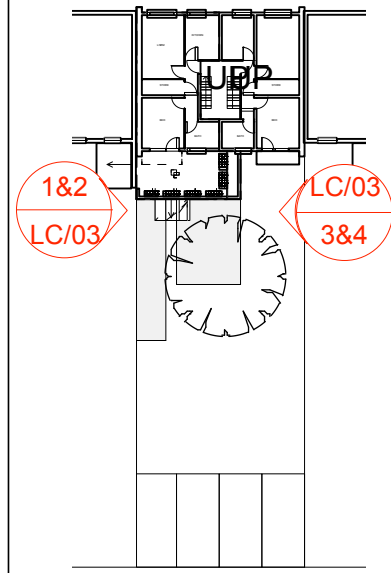

New railings/privacy screening fixed to parapet wall to restrict views over neighbouring gardens. Metal railings with cedar trellis to privacy sections.

amendments

revision	date	detail	by

Scale bar 1:100



client

LISA CONLAN

project

3 MANOR COURT
43 Talfourd Road SE15 5PD

drawing title

EXISTING & PROPOSED
SIDE ELEVATIONS

scale date

1:100 @A2 26.3.24

drawn by drawing no.

MB LC/03

This drawing remains the property of FIXATED LTD and should not be reproduced in part or whole without written permission. The drawing should not be scaled. The contractor is to verify all dimensions and conditions on site. If in doubt ask. Drawing Copyright reserved by FIXATED LTD. All dims in mm unless otherwise stated.

FIXATED LTD
3 COSTA STREET
LONDON SE15 4PE
T.07776283120
mikail@fixateddesign.co.uk

FIXATEDDESIGN