


Proposed Timber Replacement Windows to Replicate the Existing at 25 Turnbull Street, Glasgow, G1 5PR

Location of Windows 1 and 2 to the front on the attached schedule to be replaced outlined in red



Location of windows 3,4 & 5 to the rear on the attached schedule to be replaced Outlined in red

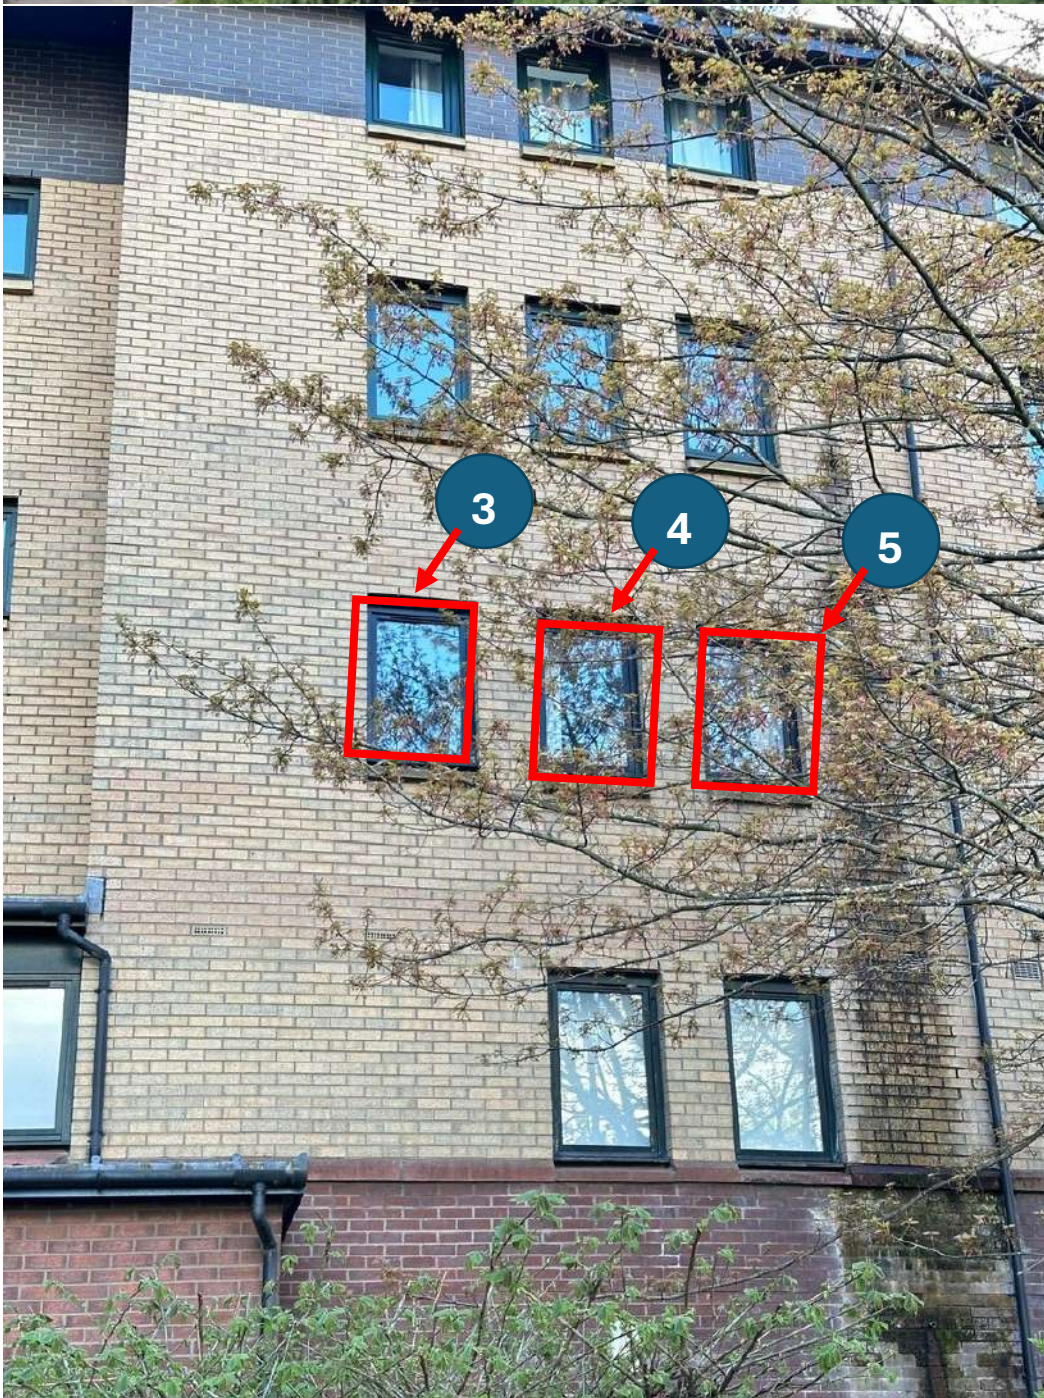




Rear Elevation of Turnbull Street

Proposed Timber Replacement Windows to Replicate the Existing at 25 Turnbull Street, Glasgow, G1 5PR

Location of Windows 3,4 &5 on the attached schedule to be replaced outlined in red

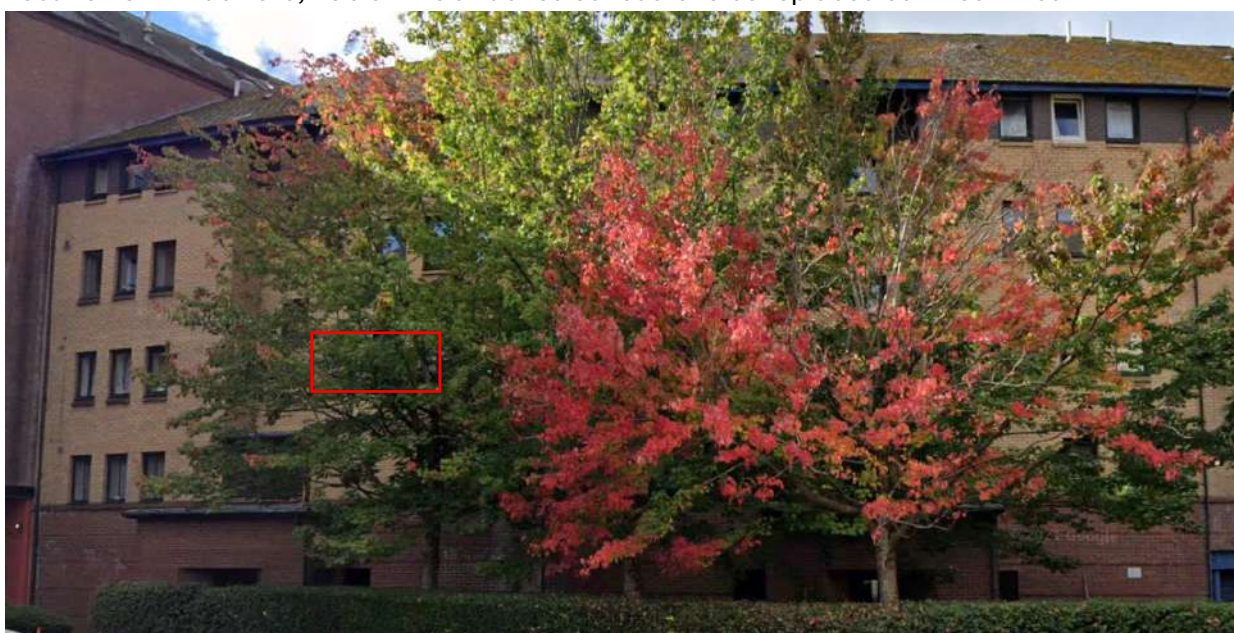

View facing West to the Rear Elevation Left hand end of Curving Elevation with windows facing East.



View facing South West to the Rear Elevation Centre of Curving Elevation with windows Facing North East




View Facing South to the Rear Elevation Right Hand End of Curving Elevation with windows facing North



Typical Existing Timber Tilt and Turn Windows (per items 1&2 on the attached schedule) to the Front Elevation of 25 Turnbull Street Glasgow G1 5PR to be Replicated in Size, Configuration, Method of Opening, Material, Frame Dimension and Colour to maintain and Enhance the charter of the property all as required by current Planning Policy.



Typical Existing Timber Tilt and Turn Windows (per items 3,4 & 5 on the attached schedule) to the Rear Elevation of 25 Turnbull Street Glasgow G1 5PR to be Replicated in Size, Configuration, Method of Opening, Material, Frame Dimension and Colour to maintain and Enhance the character of the property all as required by current Planning Policy.

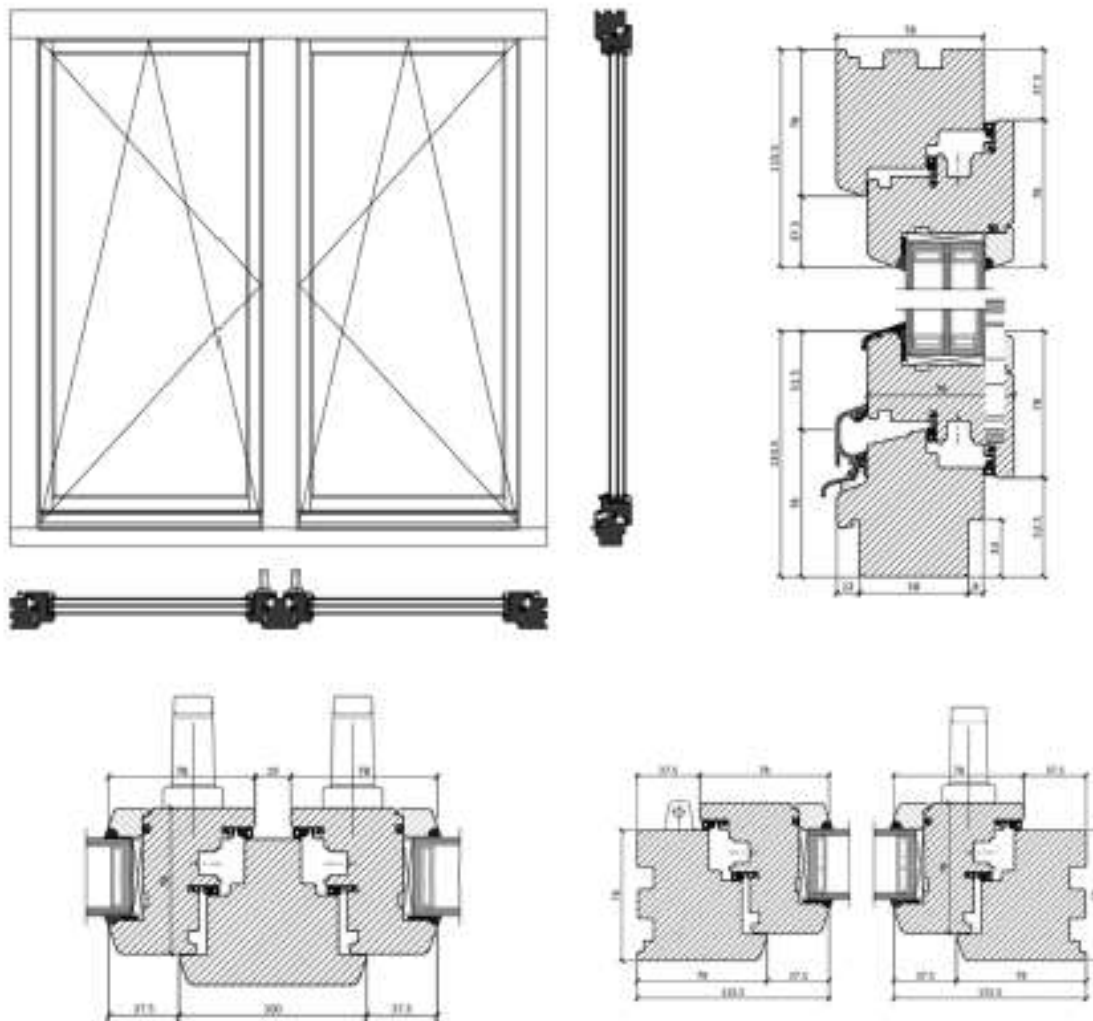

Cross section through Existing and Proposed Timber Tilt and Turn Windows.

The proposed replacement Timber Tilt and Turn windows are to be bespoke manufactured to replicate the existing material, configuration, frame dimensions, method of opening and external colour of the existing windows as indicated above in order to maintain uniformity of appearance with the windows throughout the remainder of the property.

PROPOSED REPLACEMENT WINDOWS at 25 TURNBULL STREET GLASGOW, G1 5PR