




1:100

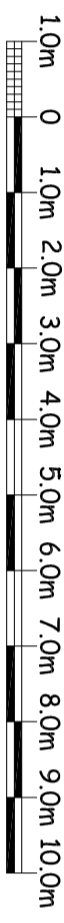


1:100

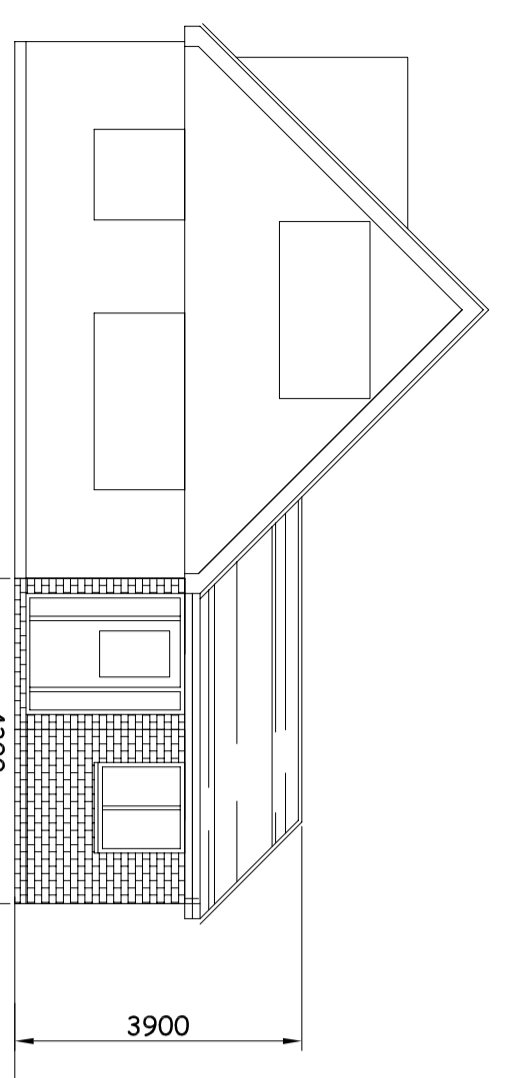


Proposed Front Elevation

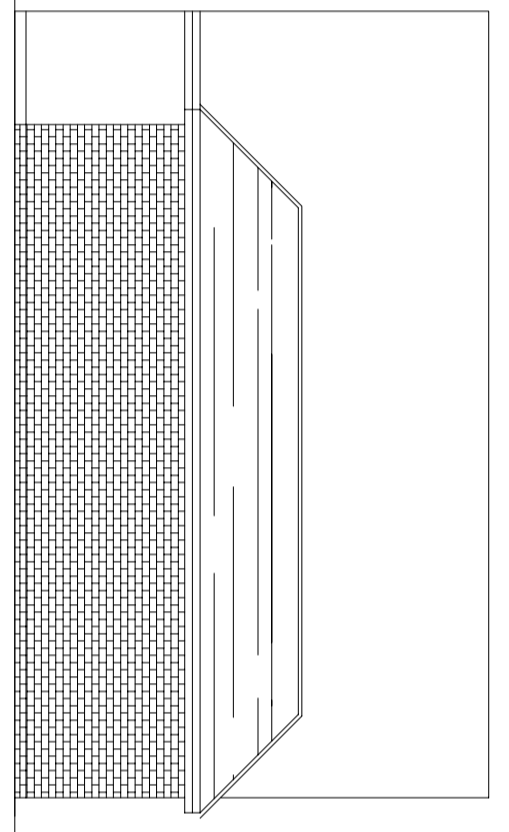


Proposed Side Elevation

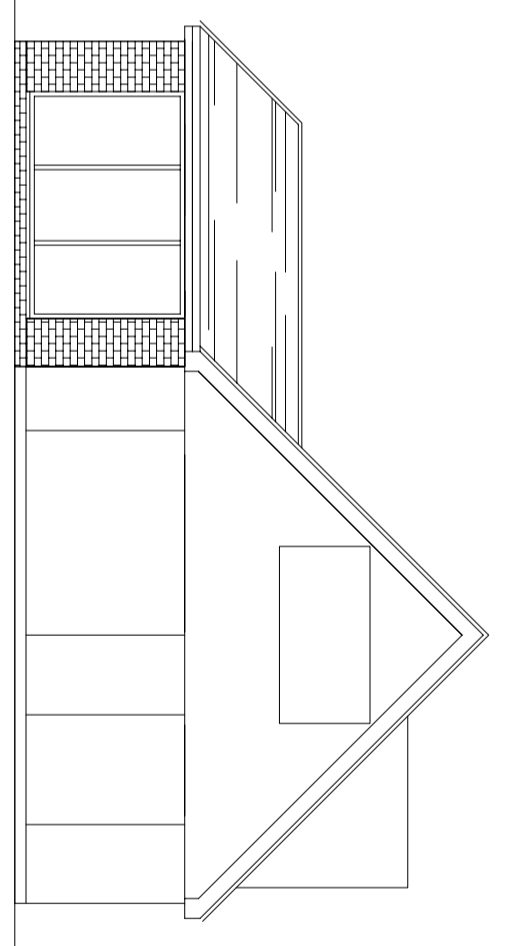


Proposed Rear Elevation

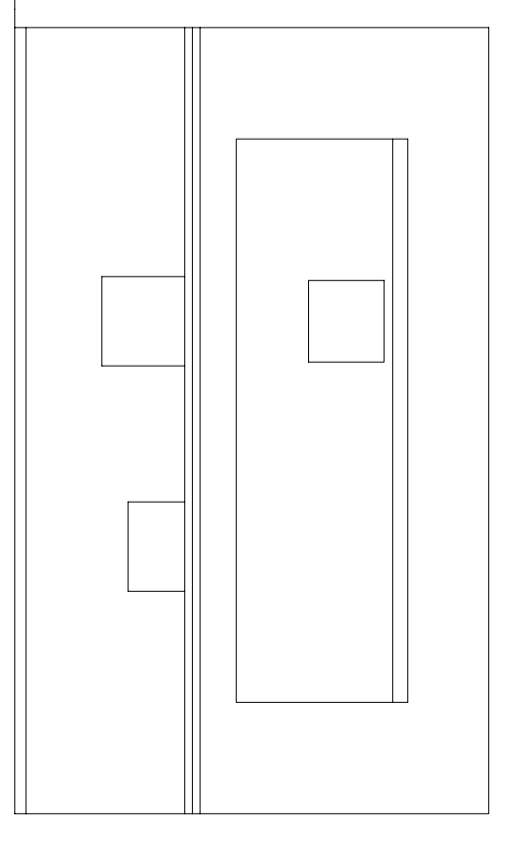

Proposed Side Elevation

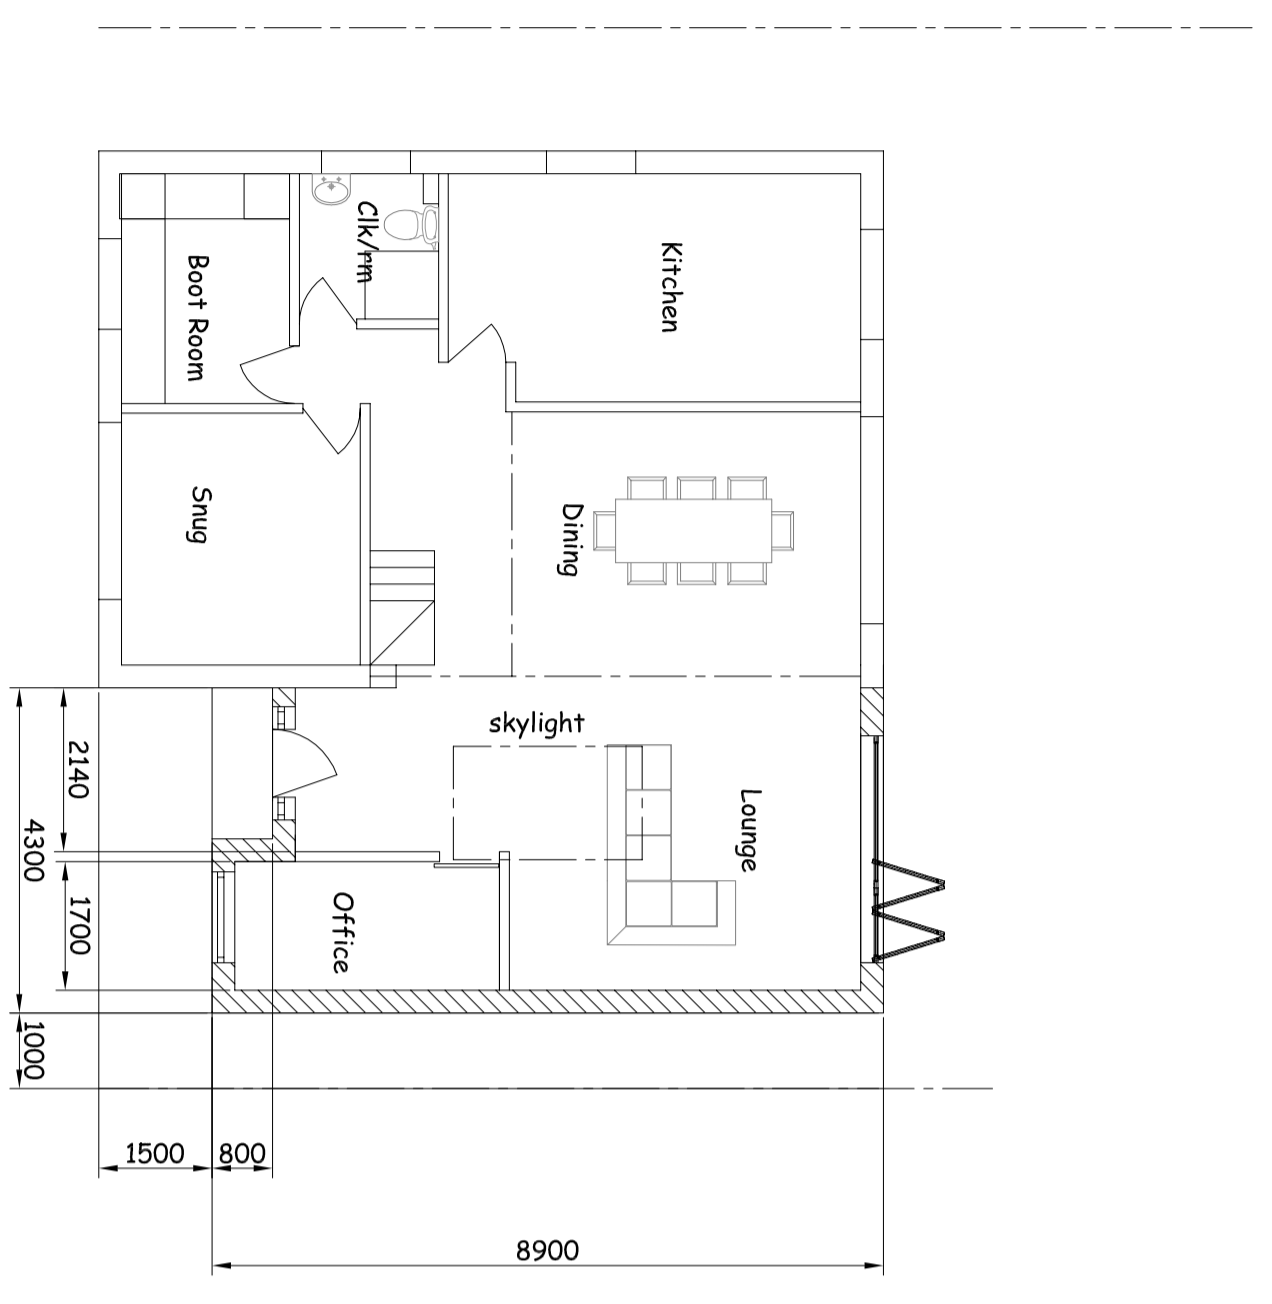

Existing Ground Floor Plan

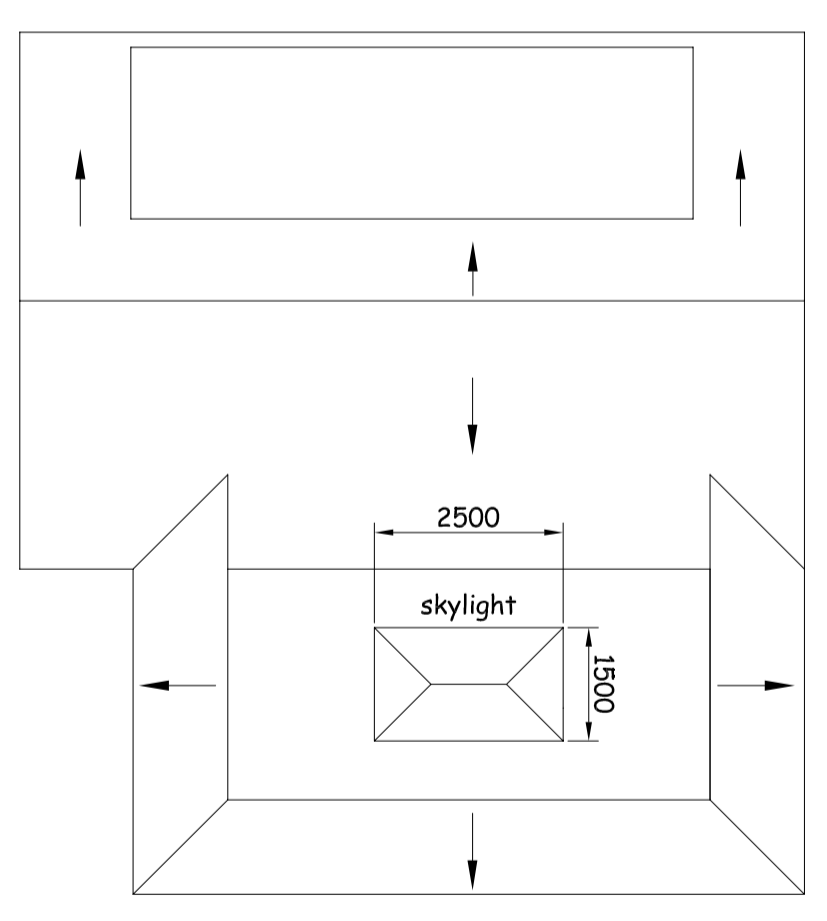

Proposed Roof Plan

Note: This Drawing is Produced Only for Planning Approval

Note:
 This drawing is prepared for building regulations approval only. Should client (and/or their builder) use this drawing for construction purposes, they do so entirely at their own risk.

© TOP DRAW DESIGNS
 UNAUTHORIZED REPRODUCTION PROHIBITED.

TOP DRAW DESIGNS

18 WITTMHEAD ROAD, WYTCHETT, SURREY, GU16 6ER email: topdrawdesigns@gmail.com
 Telephone :- 44 (0)1252 371 428 Mob :- 44 (0)7767 270 314

Job: 27 Fern Close Frintley Camberley Title: Proposed Single Storey Side Extension
 GUL6 9QU

Scale at A2: 1:100 Date: April 2024 Job No: Dwg No: 100424/2 Rev: