
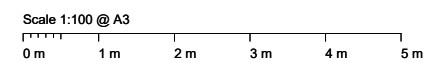


Material key:

- 1 - Indian Sandstone Terrace Flagstones 
- 2 - Grass
- 3 - Indian Sandstone Steps
- 4 - Clay Brick Retaining wall

Swimming Pool Plan

Notes/
Report all errors and omissions to the architect.
Dimensions to be checked on site prior to fabrication.
~~No dimensions to be scaled from this drawing.~~



© Copyright
Unit 2
5 Drysdale Street
London N1 6ND
020 7739 2050
hoxdesign.co.uk

Rev Description
New Street Farm, SG11 1PJ
New Swimming Pool
Proposed Swimming Pool Plan

Scale	Drawing No.
1:100	734 / 11P-01
Date	Rev.
Sep 2023	TA
Drawn By	Initials
PM	TA