
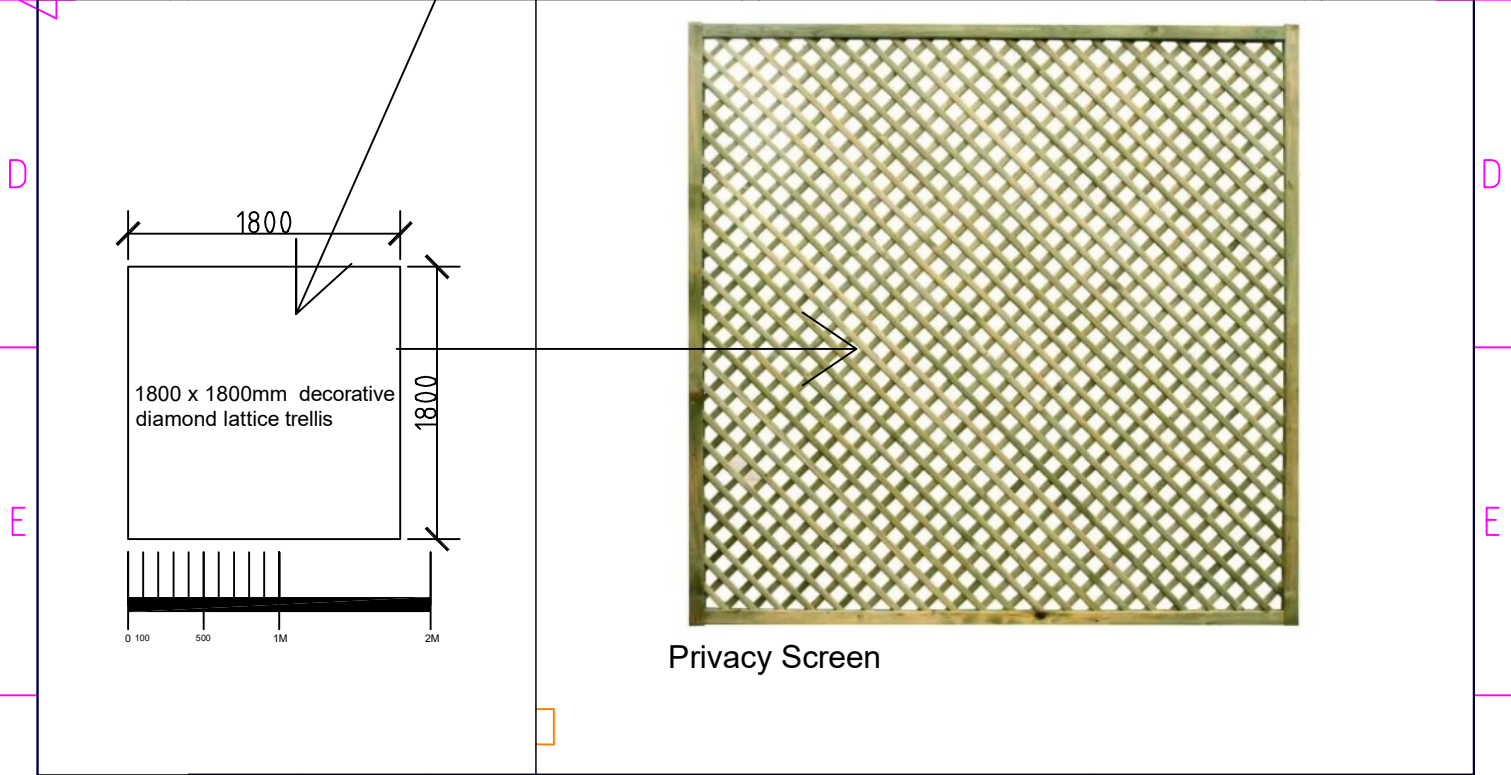


1	1	2	3	4	
RevNo	Revision note	additional information	Date 26/24	Signature	Checked

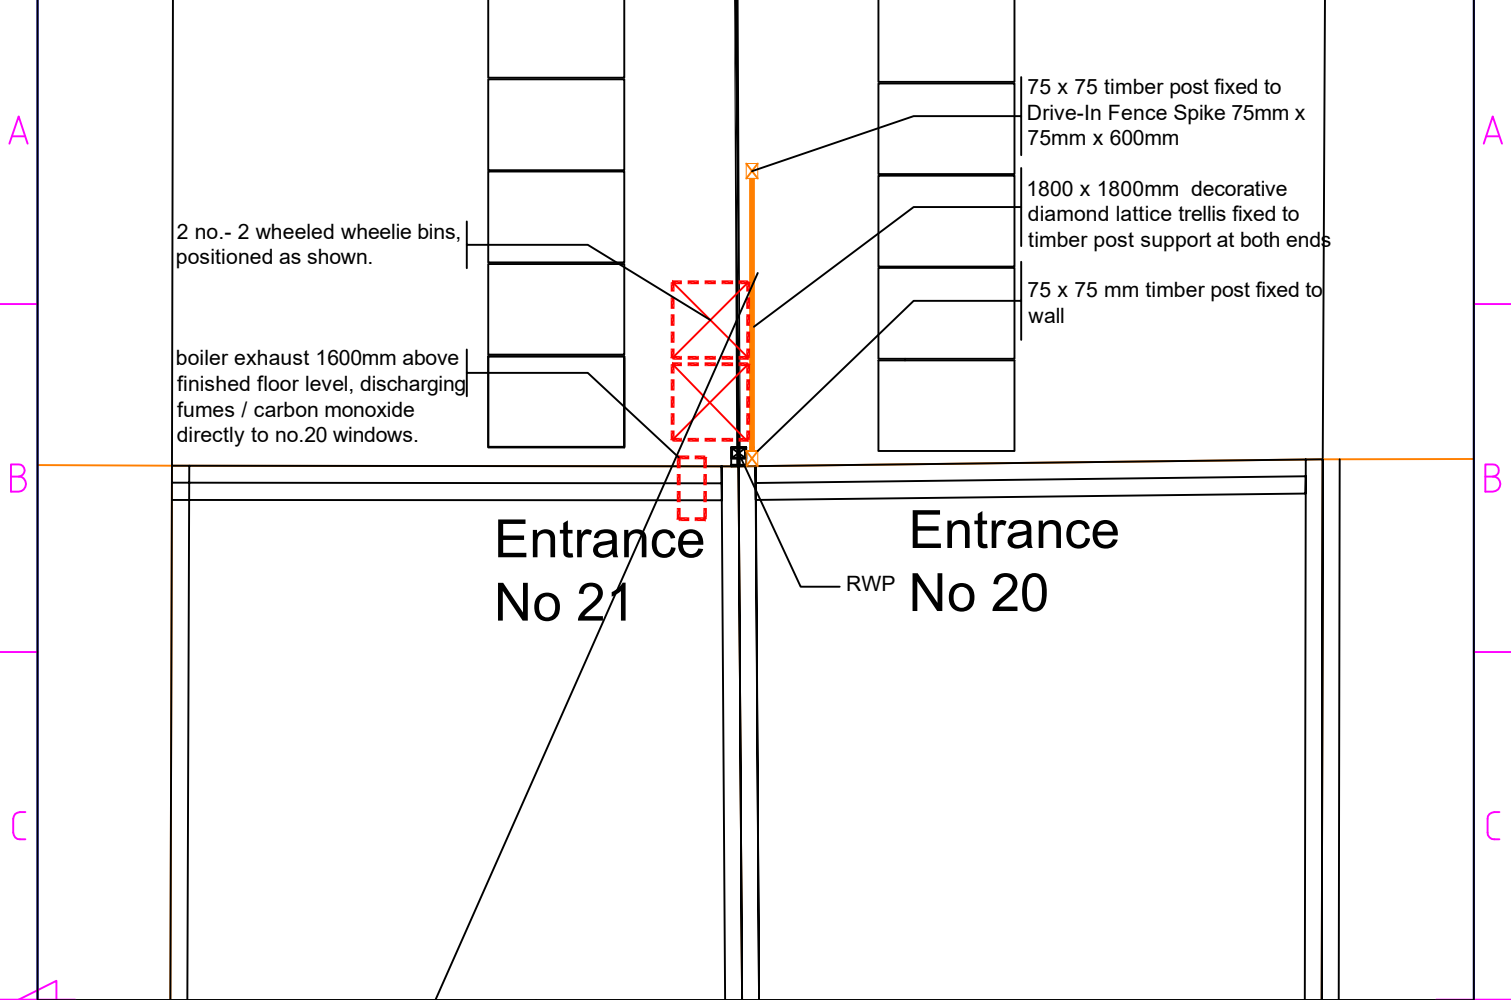

A4	Itemref	Quantity	Title/Name, designation, material, dimension etc		Article No./Reference	
	Designed by SS	Checked by SG	Approved by - date SS	File name	Date April '24	Scale 1:50 & NTS
	20 Shelton Close			Privacy Screen - Plan		
			GA002	Edition 1	Sheet 1/1	