




NE ELEVATION



NW ELEVATION

ELEVATIONS AS EXISTING SHEET 2 SCALE 1:100 A3  
DIGITAL MEASURED SURVEY DRG 08

- Legend :
- Cables
  - Lighting
  - Rain Water Pipes
  - Services Pipes, Ducts, Sensors etc.
  - Steps
  - Ventilation

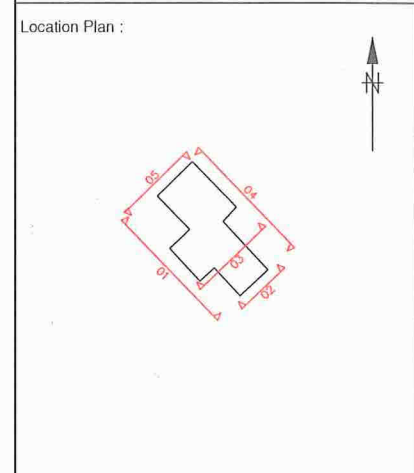

Notes :

- Do not scale from this drawing. Please refer to source CAD file for dimensions.


Rev	Description	Date	Initial
1	Original Issue	22/09/22	KDL

CLIENT

MS FREDA BONNET  
WOODSIDE COTTAGE  
OAKRIDGE LYNCH  
STROUD  
GLOUCESTER  
GL6 7NY

**MALCOLM HUGHES**  
CHARTERED LAND SURVEYORS

MALCOLM HUGHES  
CHERRY TREE HOUSE  
CARMARTHEN ROAD  
SWANSEA  
SA1 1HE

Project

WOODSIDE COTTAGE  
OAKRIDGE LYNCH, STROUD

Title

Building Elevations  
Sheet 1 of 2

Scale @A1	Date	Drawn	Checked
1:50	Sep 2022	KDL	AT

Cad File Name

59225-MH-VEL-Woodside-DR-G-0001