





SOUTH ELEVATION 1:100

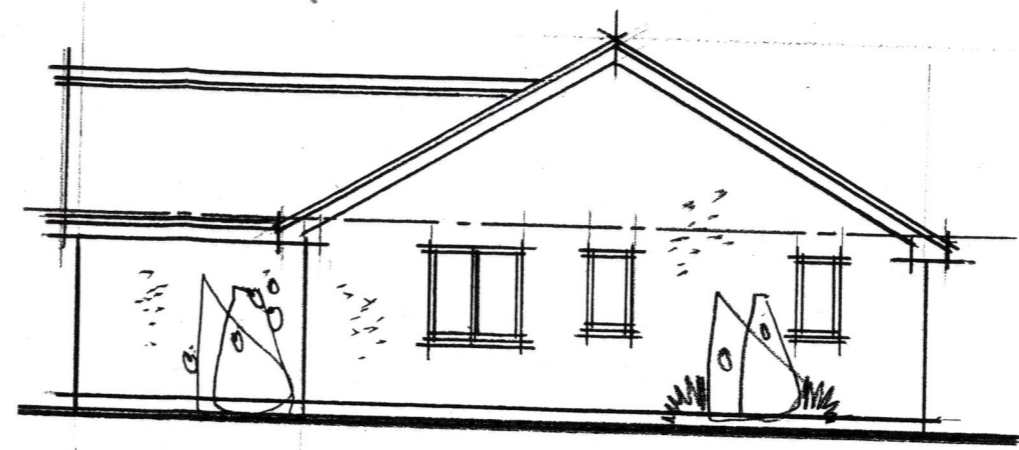


EAST

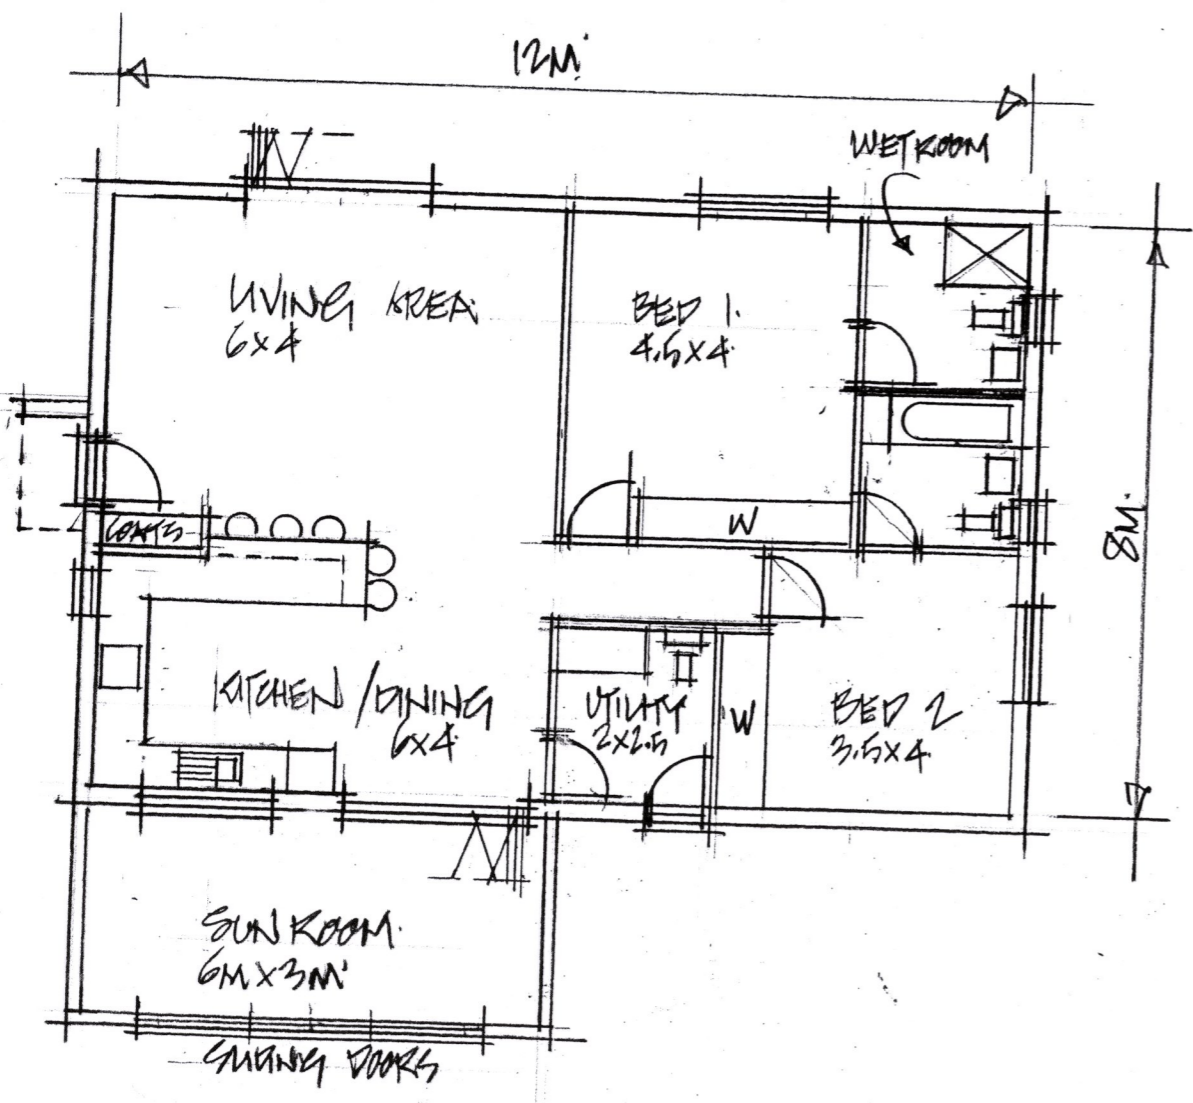

PROPOSED PLAN (HOUSE 5)

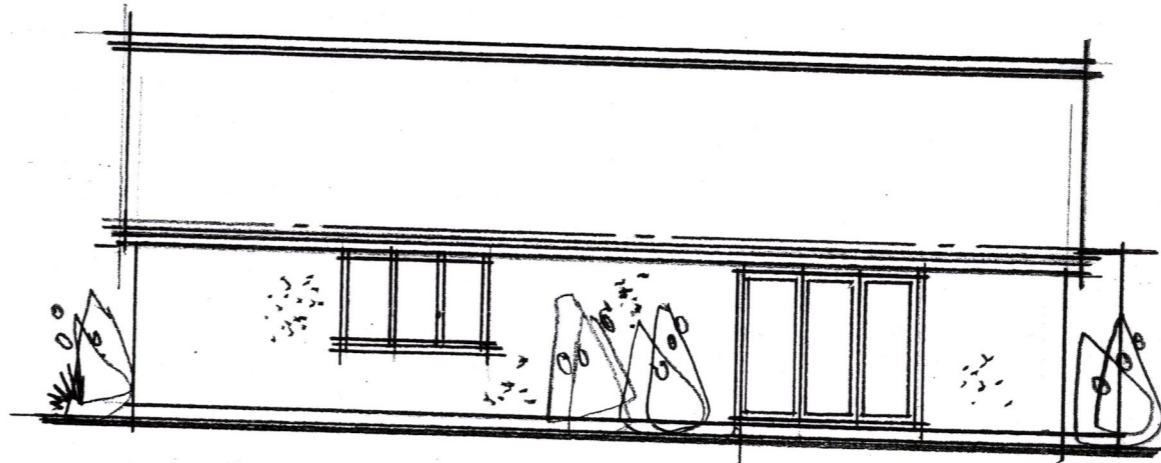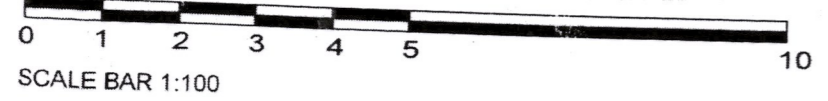

NORTH

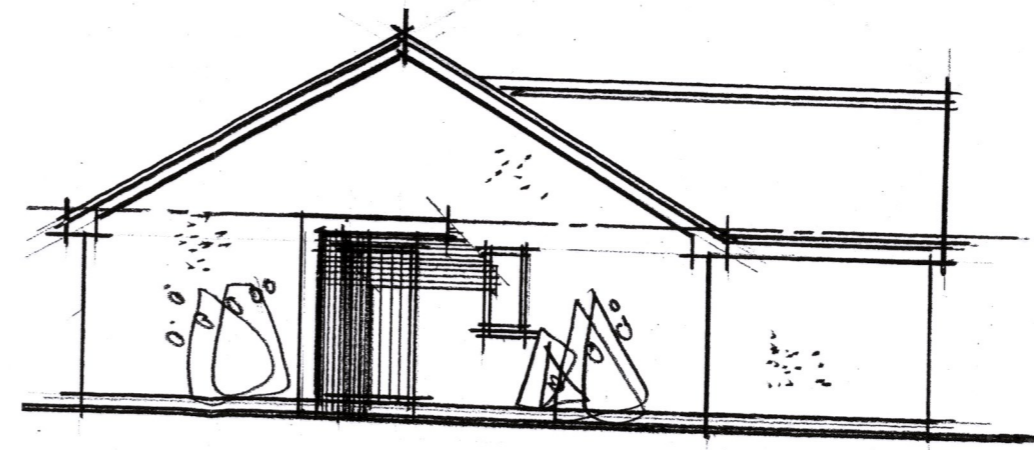

WEST

**PRINT @ A3 SHEET SIZE**

JOB TITLE  
UNDEVEL CAR BREAKERS  
HOLDERS GRN RD, DUNMOW.

DRAWING TITLE  
HOUSE 5  
PLAN & ELEVATIONS

REVISIONS  
A REDESIGN 23.4.24

SCALE	DATE	DRAWN
1:100	JULY 22	

DRAWING NO.

**JG 0122.06 A**