





FRONT / WESTERN ELEVATION



SIDE / SOUTHERN ELEVATION

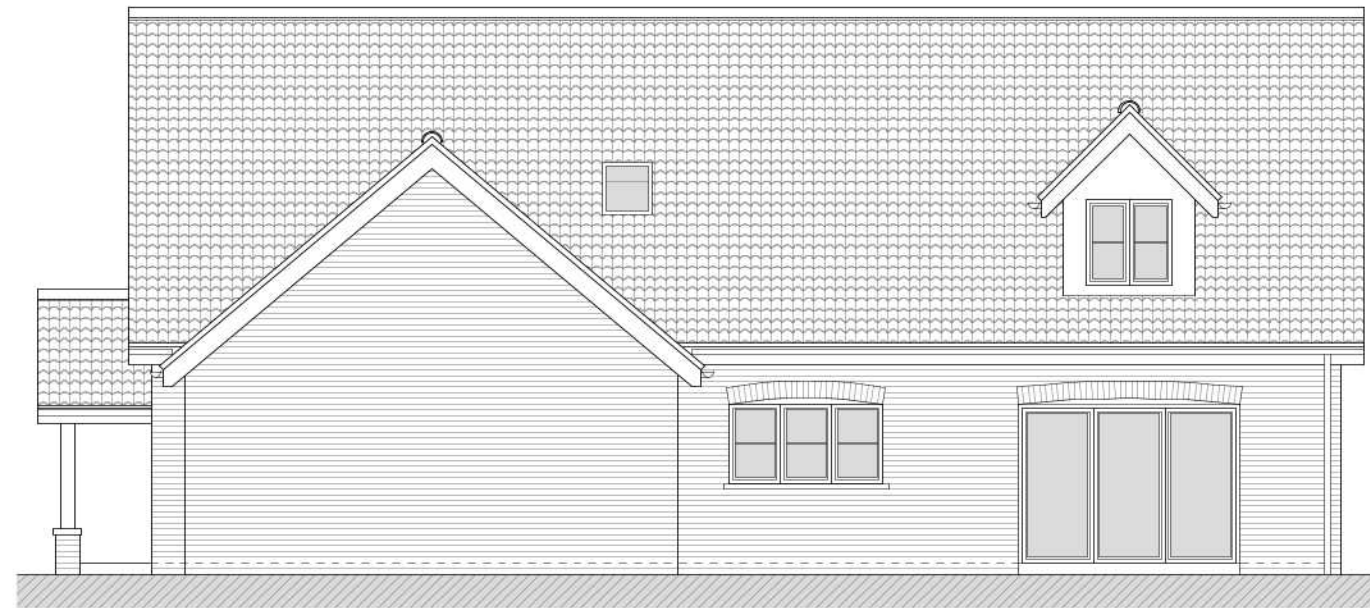

REAR / EAST ELEVATION

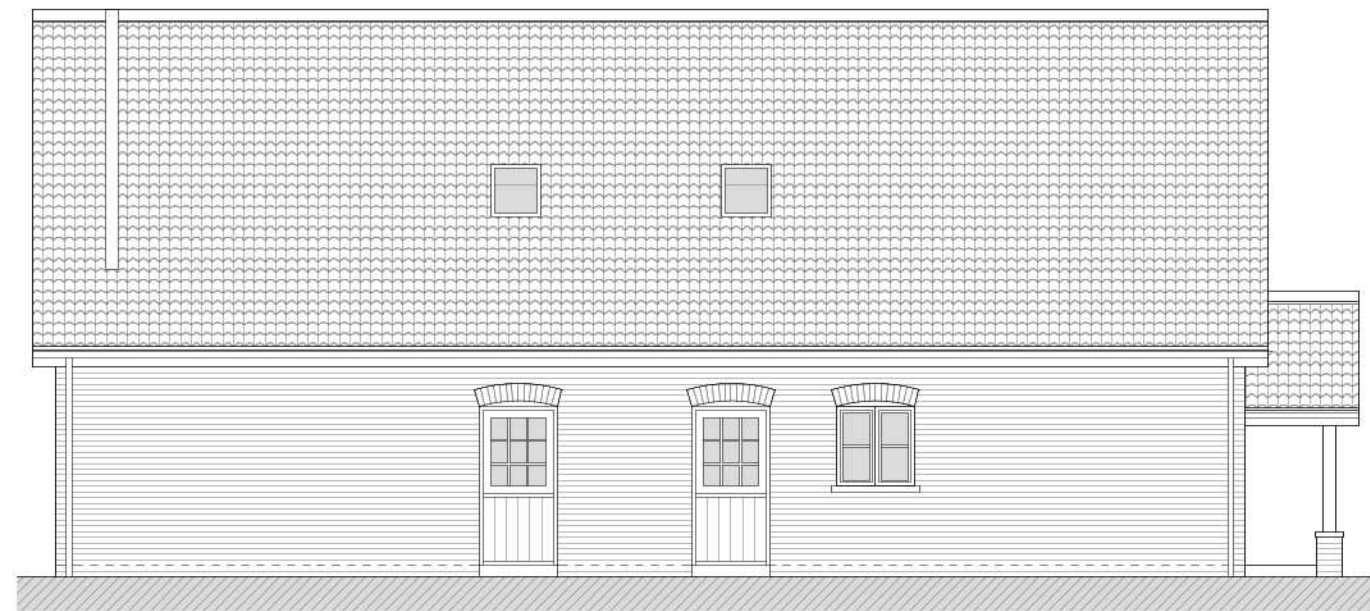

SIDE / NORTHERN ELEVATION

MATERIALS

- Walls: Imperial Bricks 'York Clamp'
- Roof: Cafersa 500 x 250mm LV11 Standard Blue Grey Spanish Slate
- Windows: uPVC (slate grey)
- Doors: uPVC (slate grey)
- Rainwater Goods: uPVC (black)
- Drive/Patio: Gravel/Indian Sandstone Paving Slabs (grey riven)



T: 01507 307485

mail@andrewcloverplanninganddesign.co.uk

www.andrewcloverplanninganddesign.co.uk

Project	Proposed Dwellings	
Location	Main Road, Aby	
Drawing Title	Plot 2 Elevations	
Status	Planning (Reserved Matters)	
Date	25.09.2023	
Scale	1:100 @ A3	
Drawing No.	48923-106	Rev B

A. Dormer window added, bifold doors altered on rear elevation. 16.01.2024
 B. Chimney and plinth detail removed. 30.04.2024

This drawing is for illustrative purposes and for planning approval only. It should not be used for construction and therefore risk identification under the Construction (Design & Management) Regulations has not been carried out.

This drawing is the property of Andrew Clover Planning and Design Ltd and must not be reproduced without prior written consent.

Do not scale from this drawing, use printed dimensions only.