






FRONT / WESTERN ELEVATION

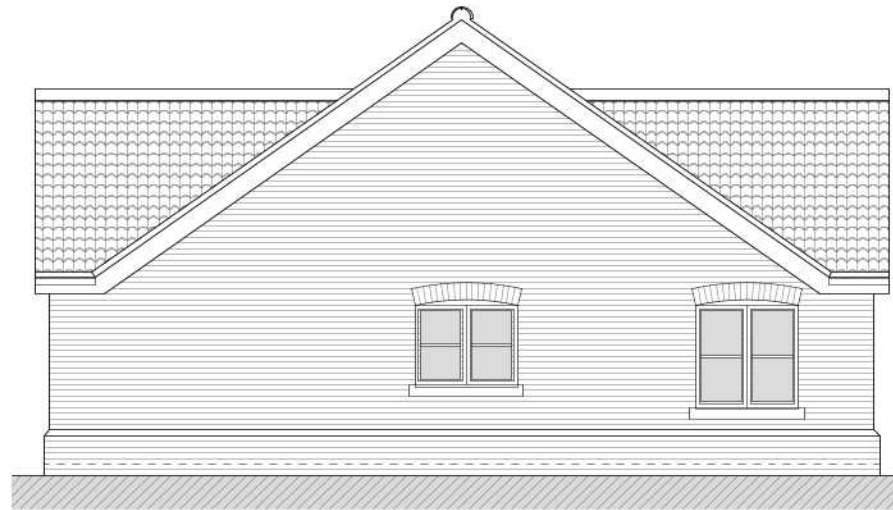

SIDE / SOUTHERN ELEVATION

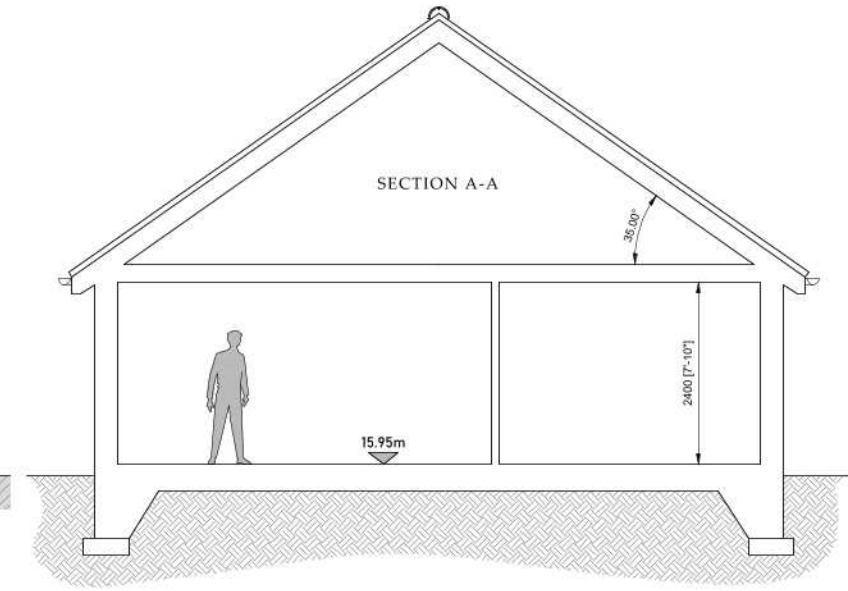

FLOOR PLAN

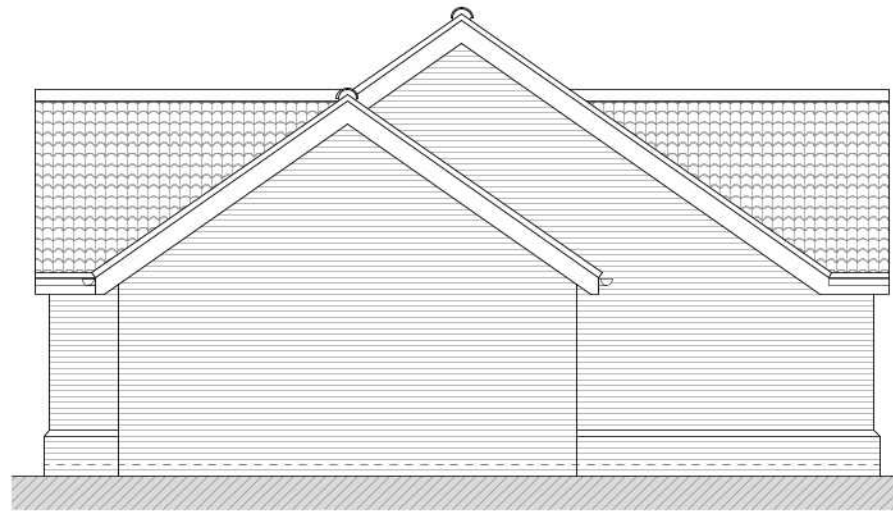

SIDE / NORTHERN ELEVATION



REAR / EASTERN ELEVATION

MATERIALS

- Walls: Imperial Bricks 'York Clamp'
- Roof: Cafersa 500 x 250mm LV11 Standard Blue Grey Spanish Slate
- Windows: uPVC (slate grey)
- Doors: uPVC (slate grey)
- Rainwater Goods: uPVC (black)
- Drive/Patio: Gravel/Indian Sandstone Paving Slabs (grey riven)



**ANDREW CLOVER
PLANNING AND DESIGN**

T: 01507 307485

mail@andrewcloverplanninganddesign.co.uk

www.andrewcloverplanninganddesign.co.uk

Project	Proposed Dwellings	
Location	Main Road, Aby	
Drawing Title	Plot 1 Plans, Elevations and Section	
Status	Planning (Reserved Matters)	
Date	25.09.2023	
Scale	1:100 @ A3	
Drawing No.	48923-104	Rev A

A. Materials added. 30.04.2024

This drawing is for illustrative purposes and for planning approval only. It should not be used for construction and therefore risk identification under the Construction (Design & Management) Regulations has not been carried out.

This drawing is the property of Andrew Clover Planning and Design Ltd and must not be reproduced without prior written consent.

Do not scale from this drawing, use printed dimensions only.