



2018 Ground Floor Survey Plan

Modern under stairs cupboard removed to allow wall to breathe

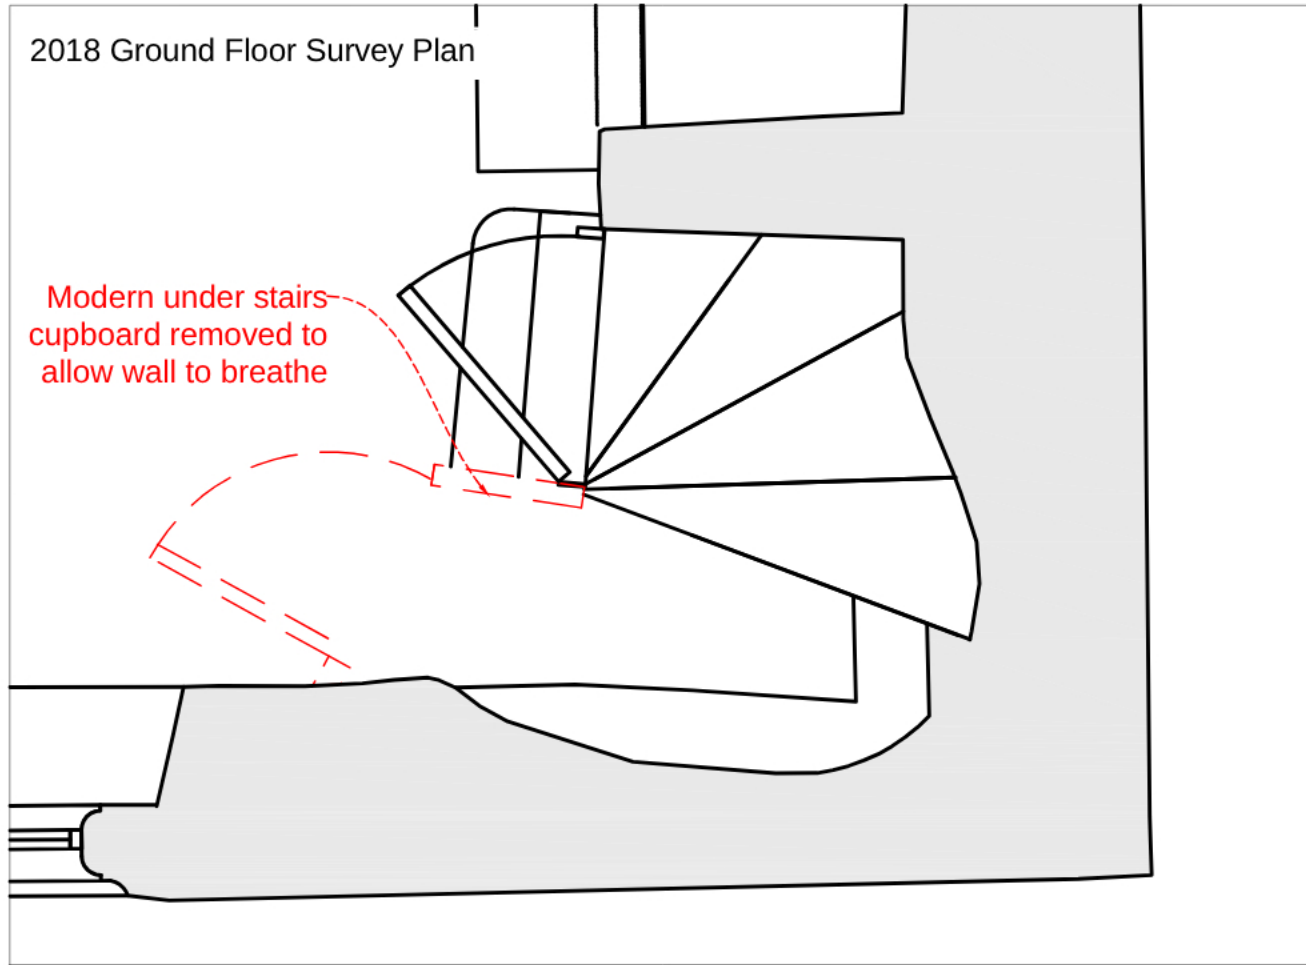


Completed Ground Floor Plan


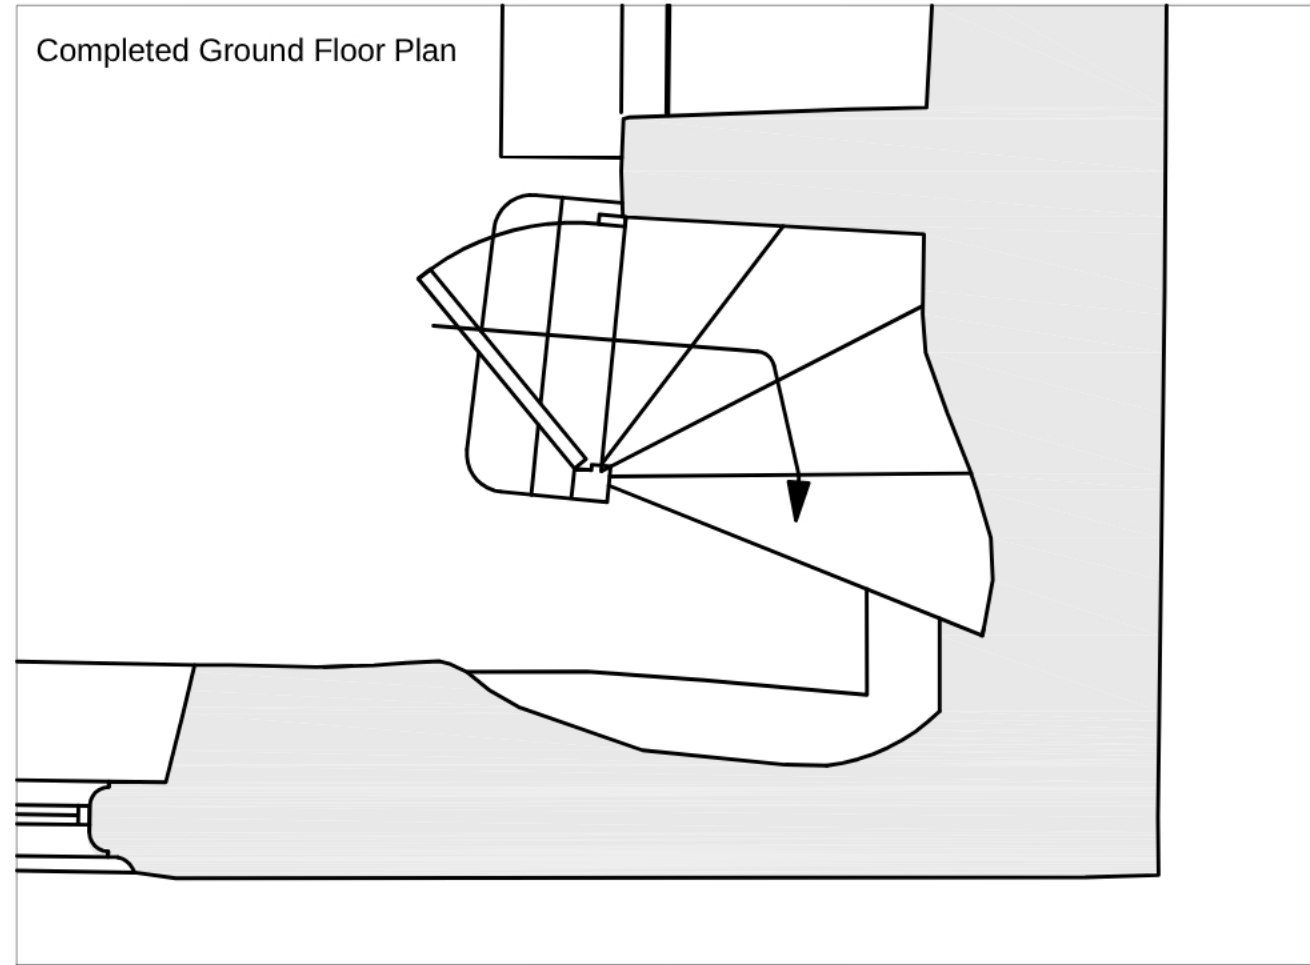


2018 First Floor Survey Plan

Modern partitioning, floor infill, cupboard, and shelves removed to reveal historic staircase

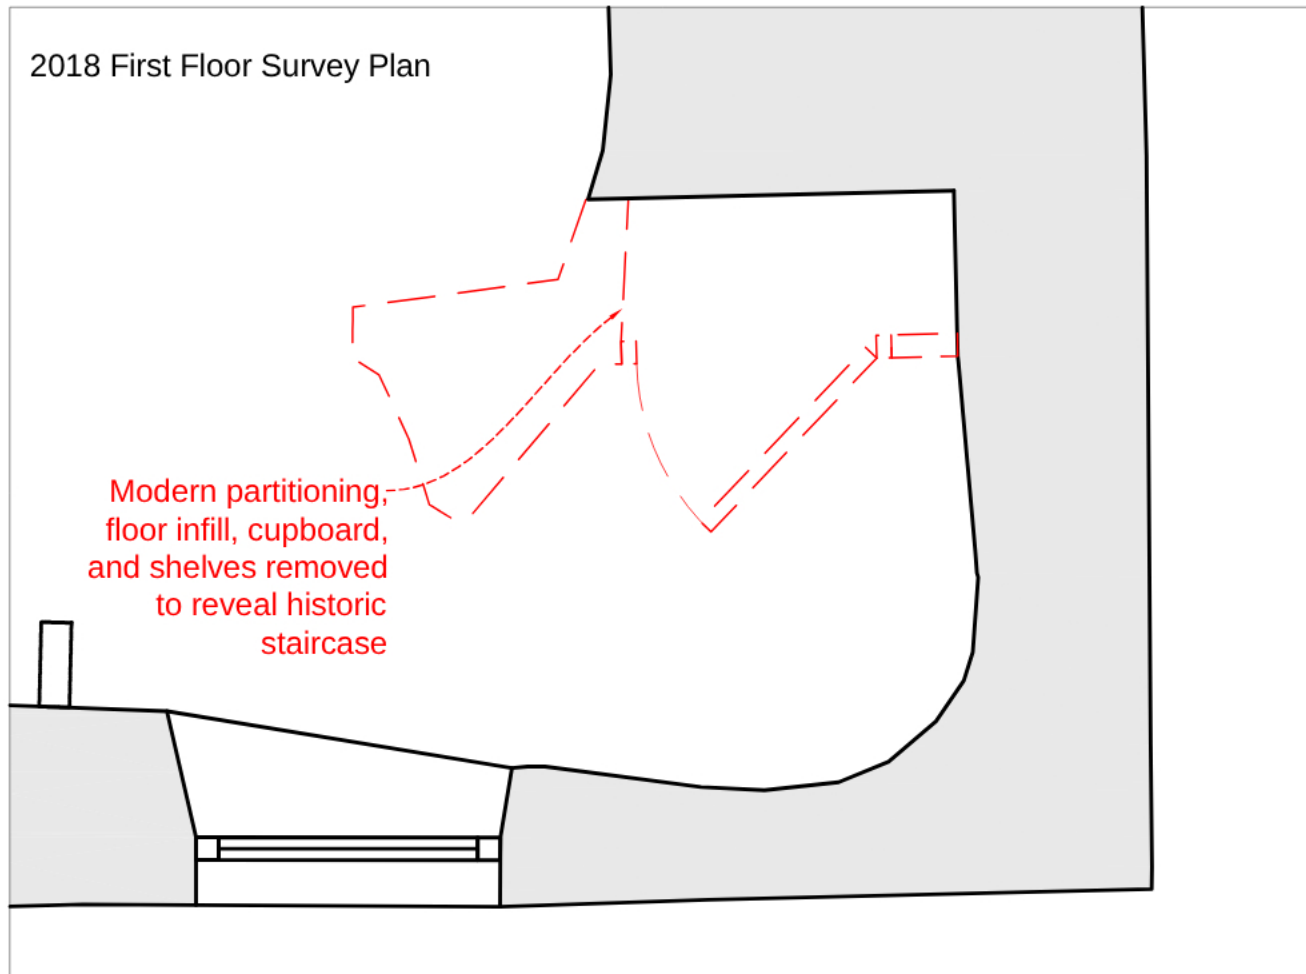

Completed First Floor Plan

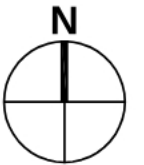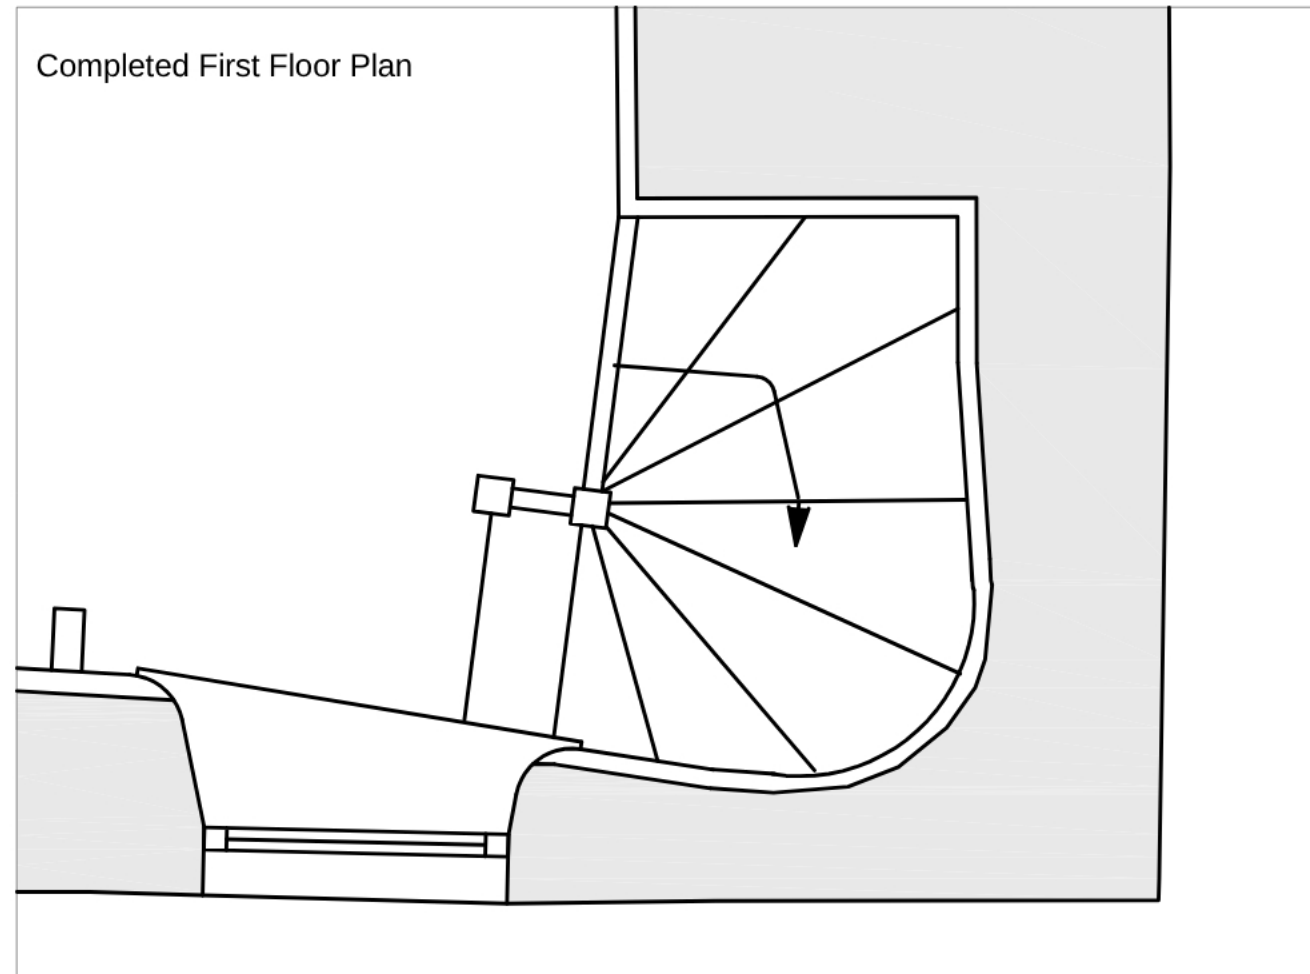

Revisions

Address

The Thatched House
Cold Ashton

Project

Drawing Title

Eastern Staircase Details

Scale

1:20 on A3

Date

19/02/24

Drawn by

Checked by

Contractors must check all dimensions on site
Only figured dimensions are to be worked from
Discrepancies must be reported immediately to
the architect before proceeding
This drawing is copyrighted

Drawing Number

Revision

1945-DET-02

Filename

