


NORTH

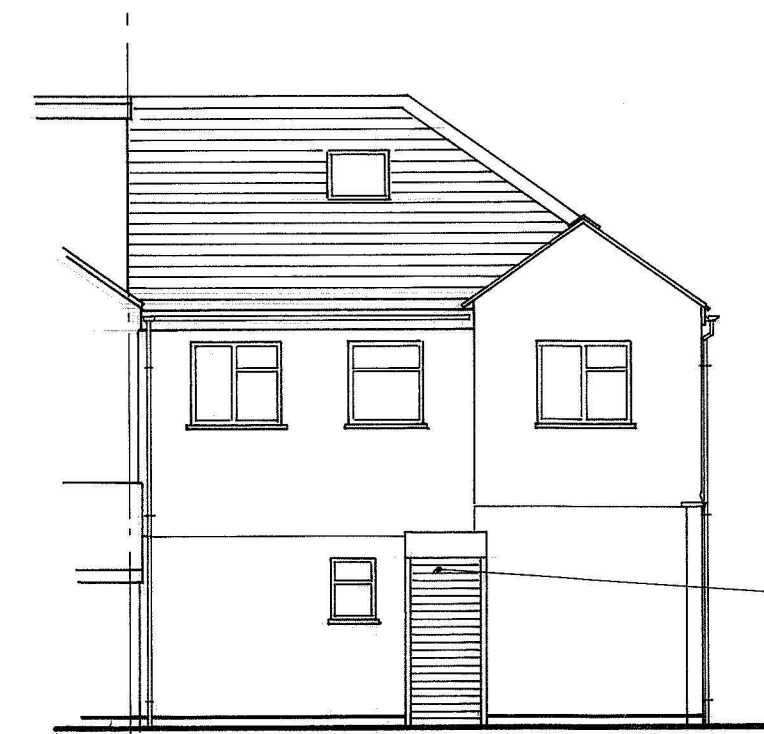

EAST
EXISTING ELEVATIONS



SOUTH


separate Full planning application
approved for external alterations ref 24/0219/FUL



NORTH





EAST
PROPOSED ELEVATIONS

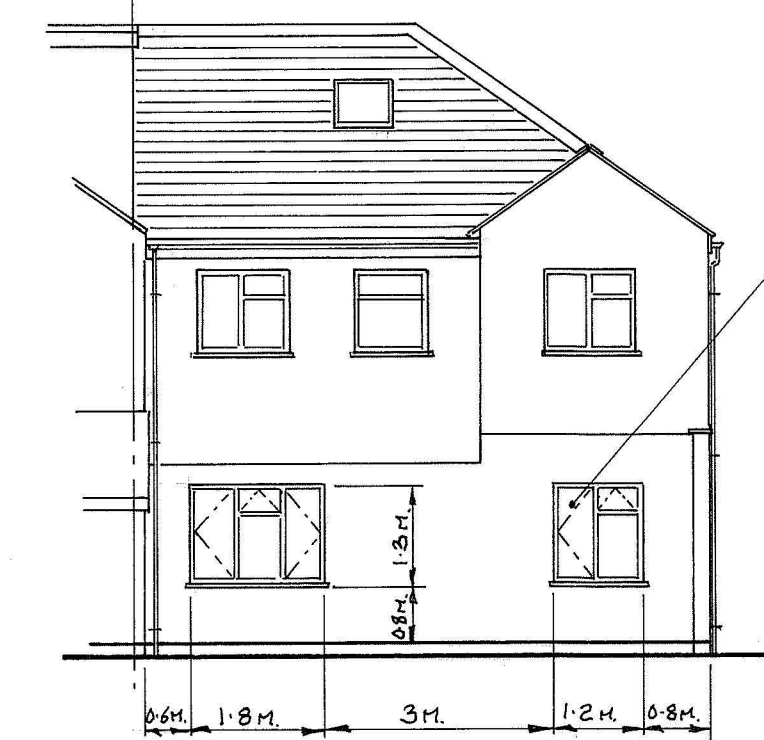

SOUTH

front ground floor
shop unit to be
converted into
3 bedroom flat

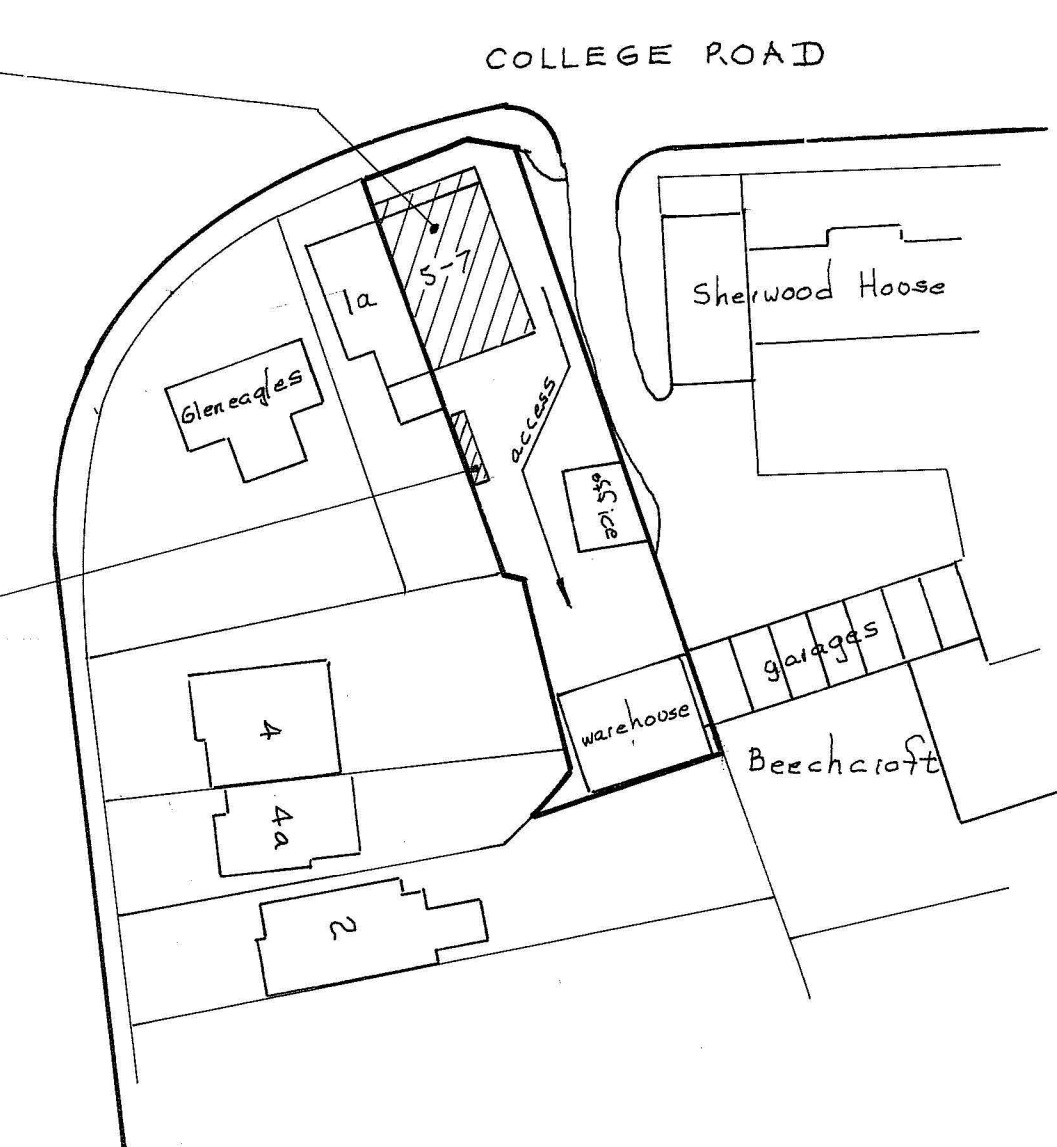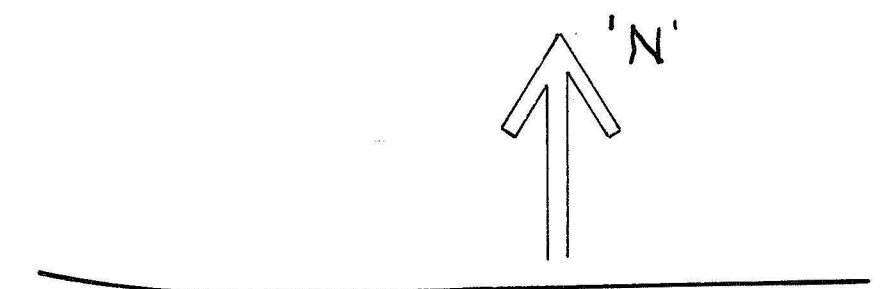


BLOCK PLAN
(1:500)

0 10 20 metres

Scale Bar 1:500


0 1 2 3 metres

Scale Bar 1:100

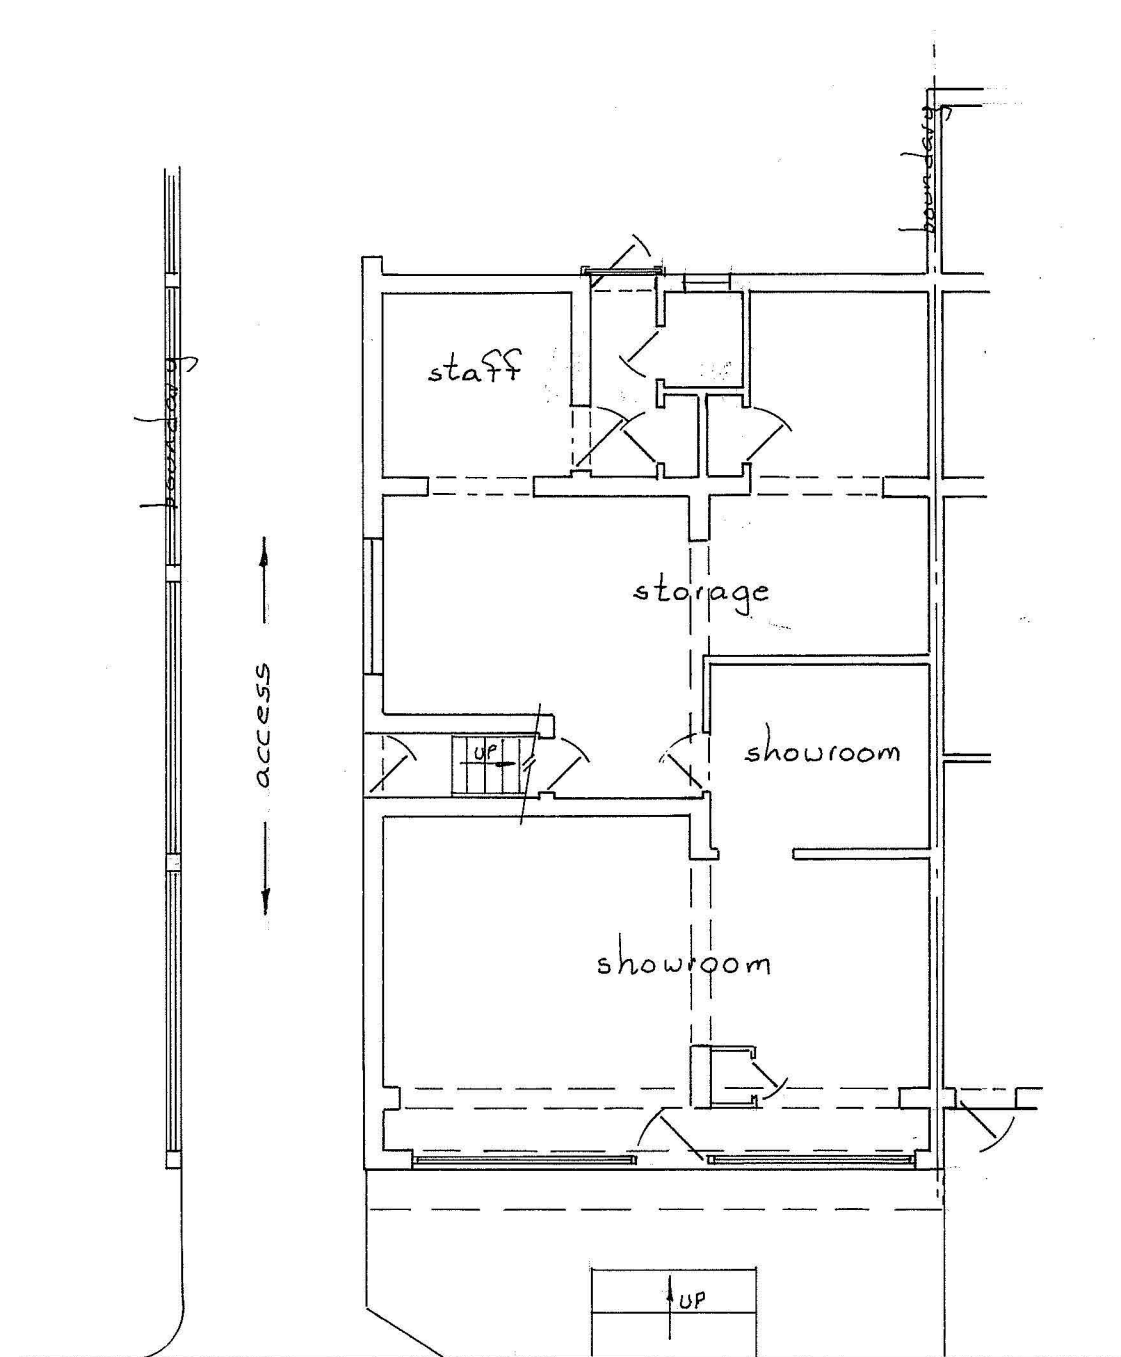

COLLEGE ROAD

EXISTING GROUND FLOOR PLAN

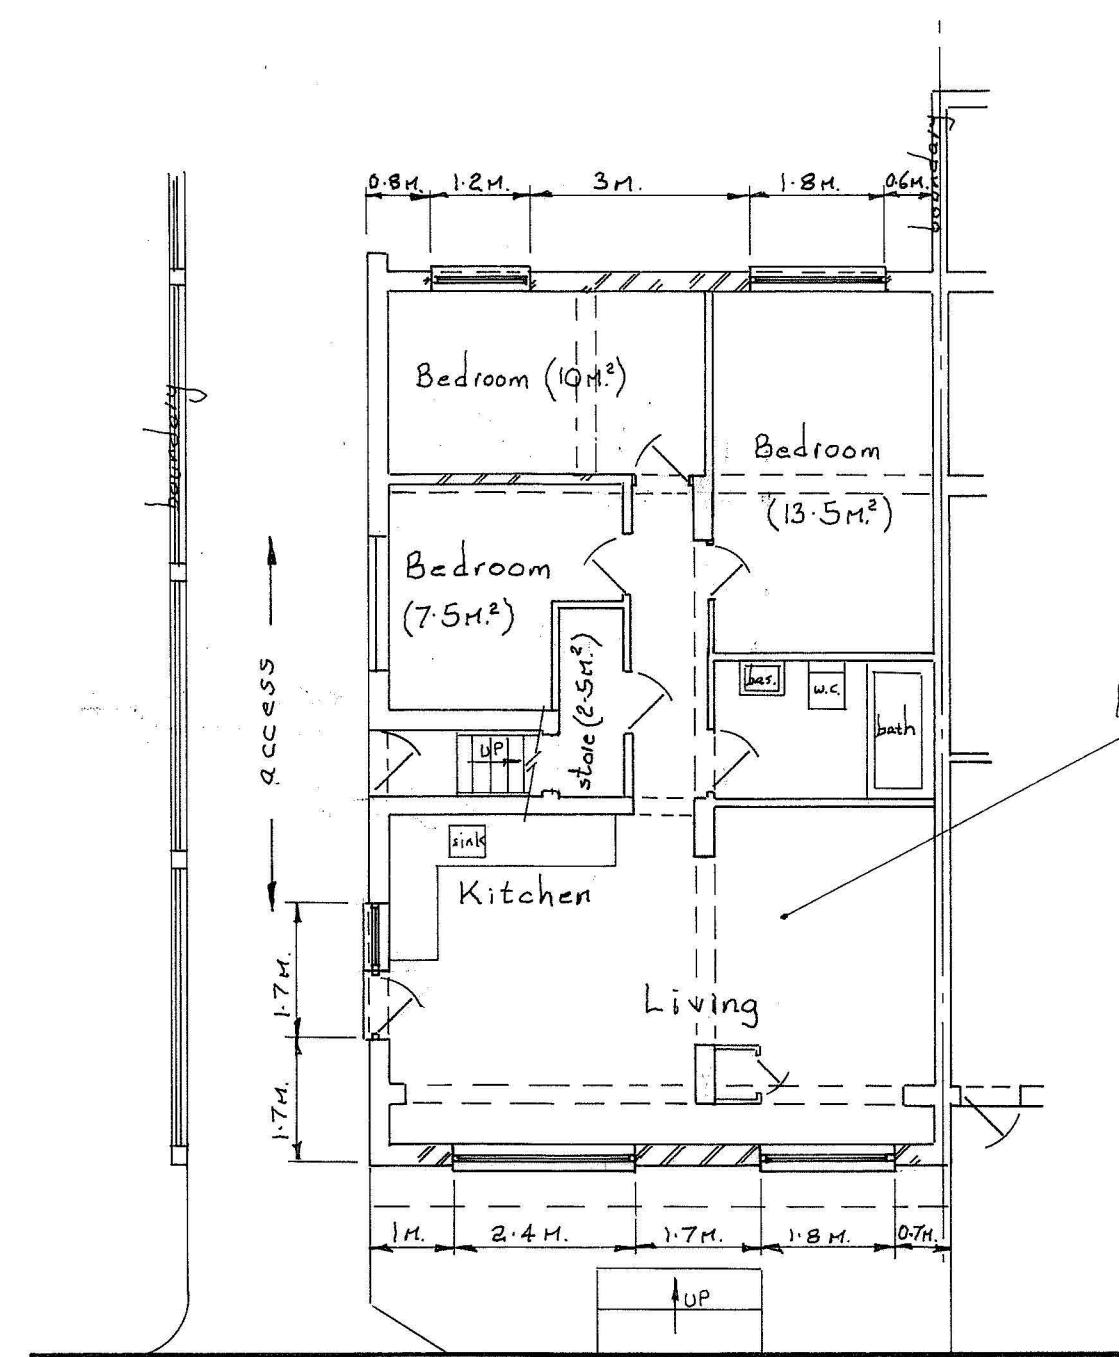

COLLEGE ROAD

PROPOSED GROUND FLOOR PLAN

proposed 3 bedroom, 4 person
dwelling (78m²)

AMENDED 17/4/24

Scale = 1:100

**PROPOSED CHANGE OF USE
FROM SHOP INTO 3 BEDROOM
FLAT**
5-7 COLLEGE ROAD
ABBOTS LANGLEY
WD5 0NR

MR. I. AHMED

FEB. 2024

S.A.Y.D.F.LTD.
EAST LODGE, ESSEX LANE, WD4 8PN