


DEMOLITION KEY

- 1 Vehicle gate
- 2 Paved driveway
- 3 Brick retaining wall edgings
- 4 House
- 5 Paved terrace
- 6 Shed
- 7 Pool plant house

Structures to be demolished

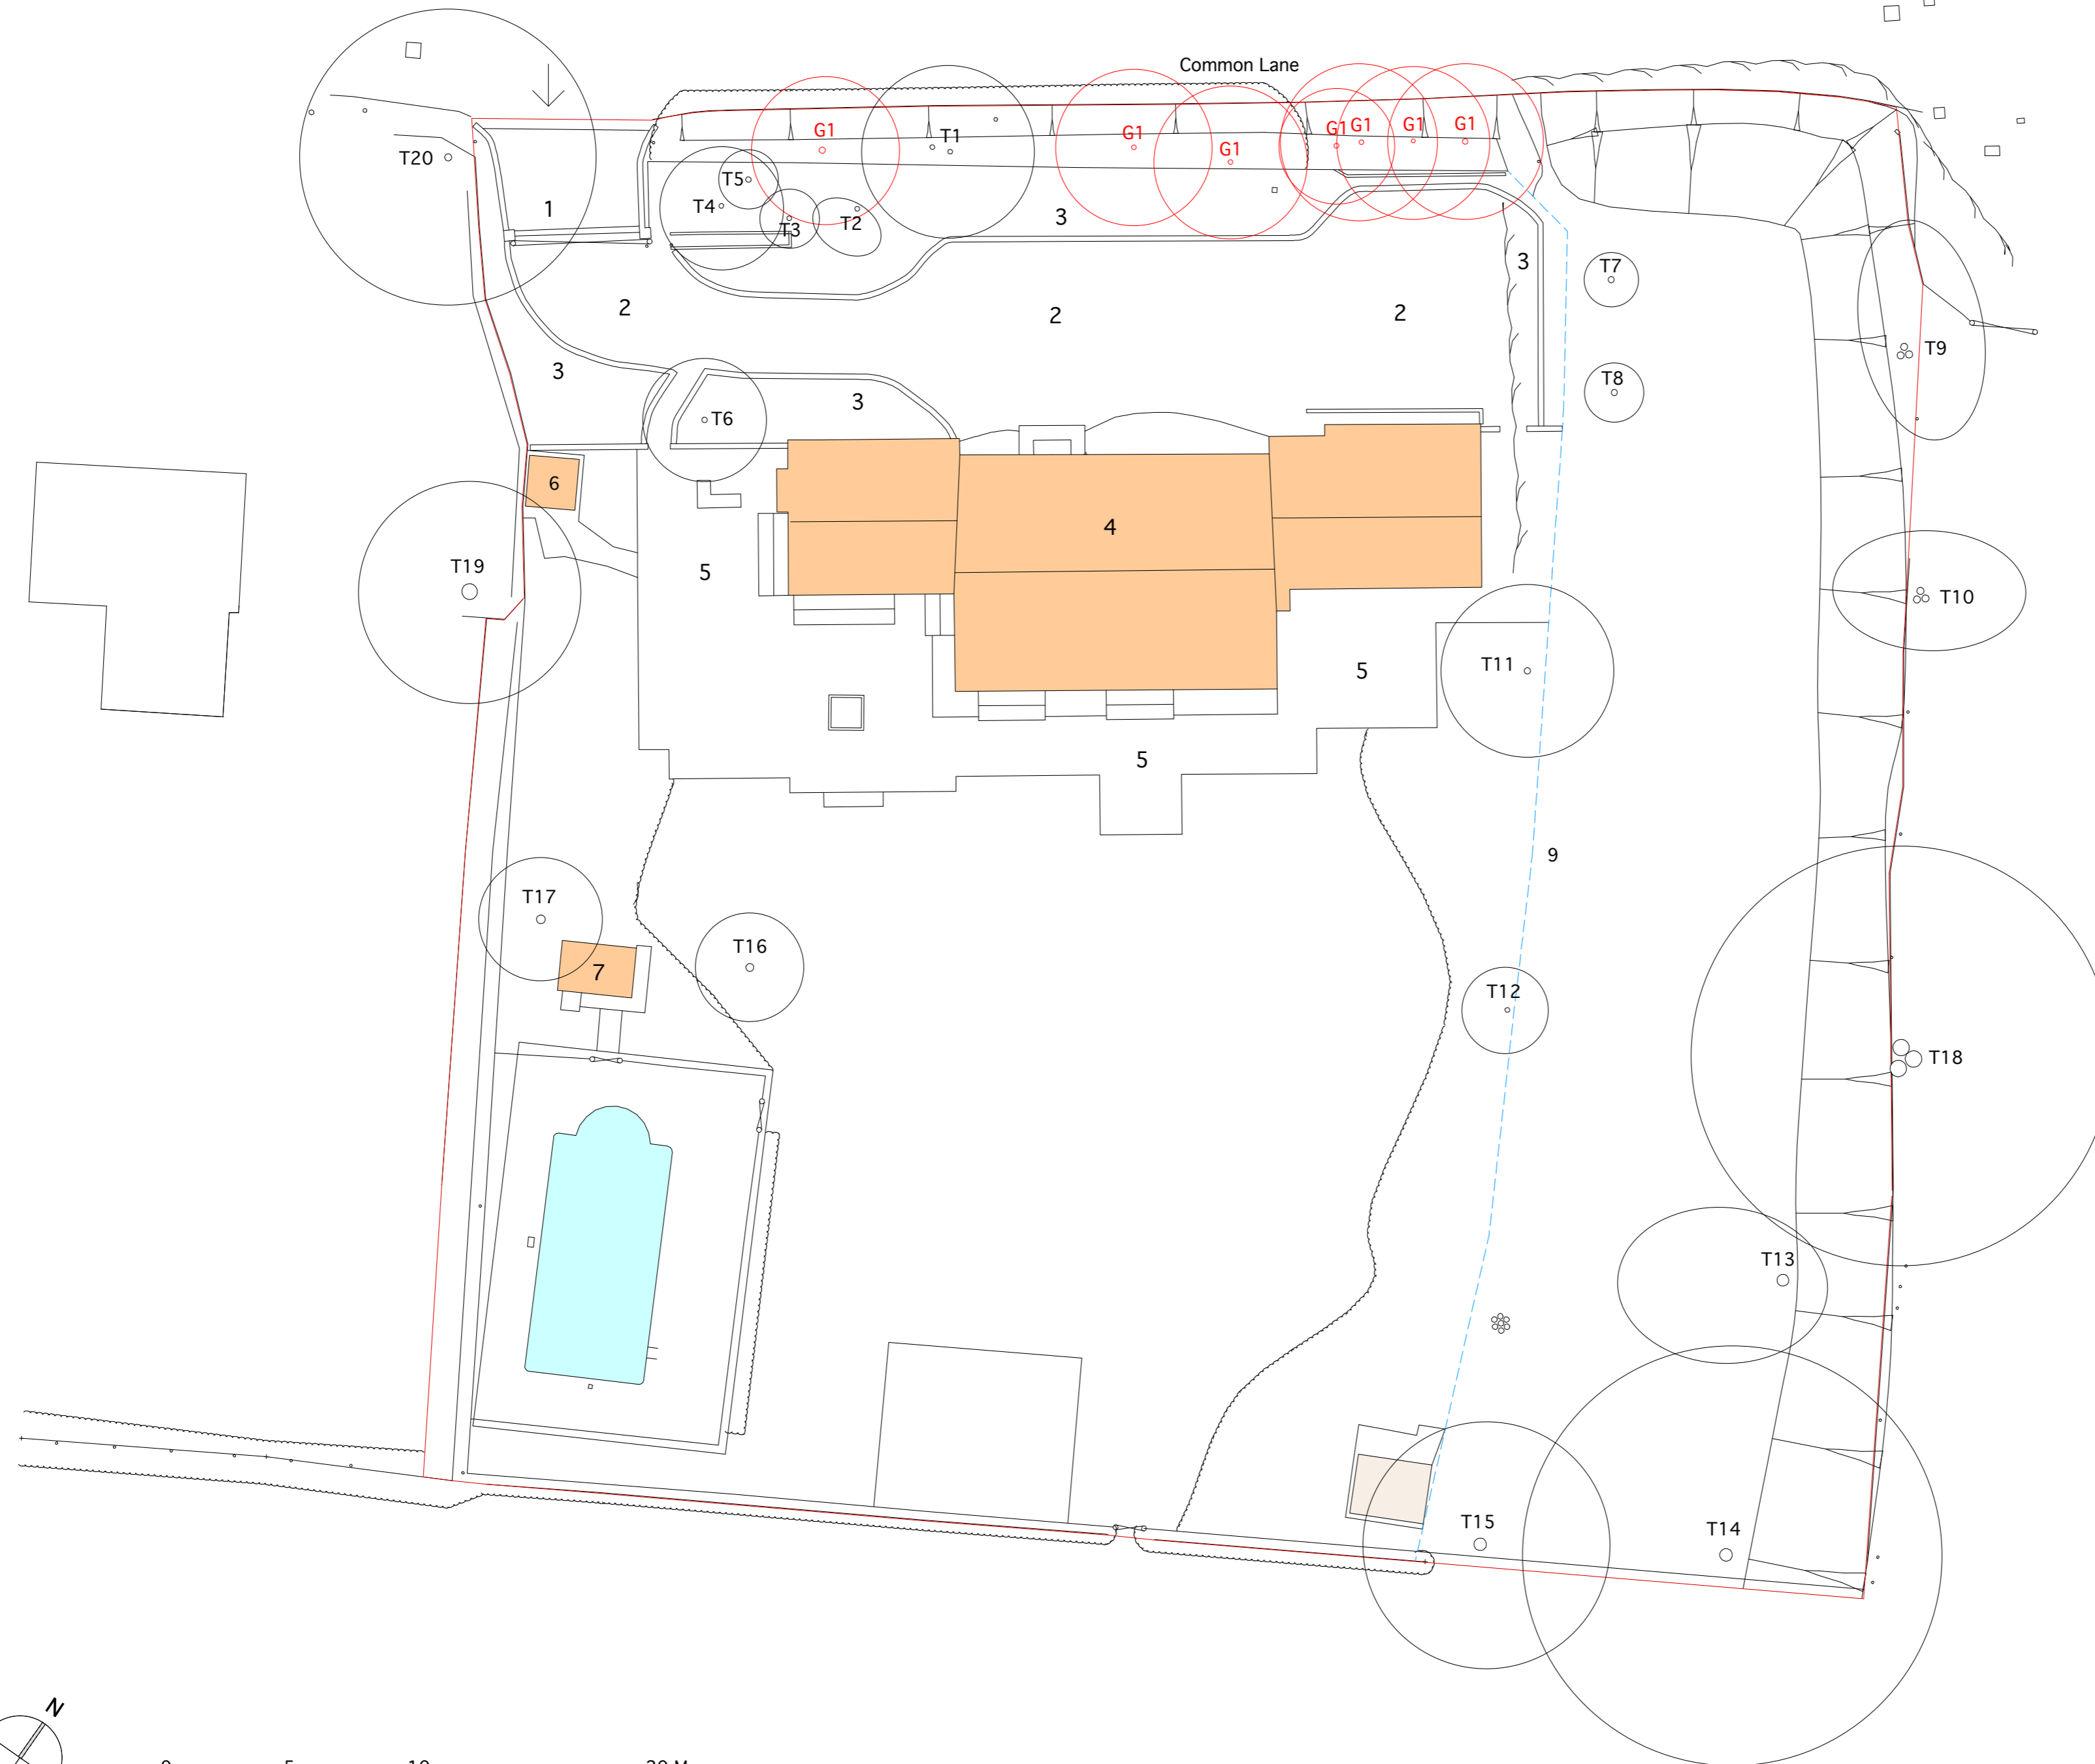

**JADE HOUSE**  
**COMMON LANE, LETCHMORE HEATH**  
**MR. & MRS. LEVENSTEIN**

drawn by: | checked by: | size: A2 | copyright: 2024

**TITLE** DEMOLITION PLAN

**SCALE** 1:200 **DATE** 28 APRIL 2024

**PROJECT No** 219 **Rev.** B

**PP-04**

**PLANNING**

Notes

To be read in conjunction with the specification and all relevant drawings. Contractor to check all dimensions on site. Do not scale from this drawing.

