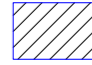
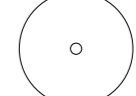

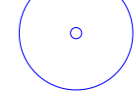


- KEY**
- 1 New entrance and vehicle gate (vehicle gate set inboard of road by 5.6
 - 2 Gravel driveway
 - 3 Shrubs
 - 4 Shrubs and new tree
 - 5 Courtyard paving
 - 6 Paved terrace
 - 7 Courtyard screen wall
 - 8 Timber screen wall
 - 9 Freestanding brick enclosure wall
 - 10 Grass lawn
 - 11 Wildflowers and shrubs
 - 12 Green roof
 - 13 Existing garden shed
 - 14 Existing outdoor pool and paving
 - 15 Existing house footprint (demolished)
 - 16 Existing pool house footprint (demolished)
 - 17 Existing tree to be removed
 - 18 New timber fencing
-  H5 - new hedge to former vehicle entrance land

- TREES**
-  Existing trees to be retained T1-T5, T9, T10, T12-T15, T18-T20
 -  Existing trees to be removed T6, T7, T8, T11, T16, T17
 -  New trees to be planted T21-T24
- G1 Field Maple, Lime, Ash, Elm
 - H1 Laurel hedge
 - H3 Laurel hedge
 - H4 Leylandii hedge
 - H5 New laurel hedge

Tree schedule and tree survey plan based upon information from Moore Partners Ltd. For precise tree spread dimensions and shape please refer to tree protection plan drawing no. AA/JHS/01 by Moore Partners Ltd.

JADE HOUSE			
COMMON LANE, LETCHMORE HEATH			
MR. & MRS. LEVENSTEIN			
drawn by:	checked by:	size: A2	copyright: 2024
TITLE PROPOSED LANDSCAPE PLAN			
SCALE 1:200	DATE 28 APRIL 2024		
PROJECT No 219	Rev. B		

PP-02

PLANNING

Notes

To be read in conjunction with the specification and all relevant drawings. Contractor to check all dimensions on site. Do not scale from this drawing.

