
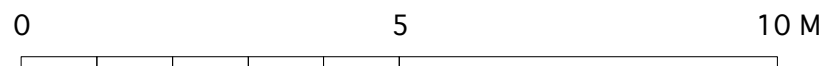


Note  
280mm approx thick existing building walls

Gross External Area House	222.5 m <sup>2</sup>
Gross External Area Pool House	6.14 m <sup>2</sup>
<b>Total Gross External Area</b>	<b>228.64 m<sup>2</sup></b>

Gross Internal Area House	203.08 m <sup>2</sup>
Gross Internal Area Pool House	5.0 m <sup>2</sup>
<b>Total Gross Internal Area</b>	<b>208.08 m<sup>2</sup></b>

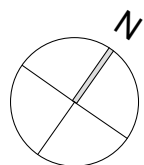

Note: Survey drawings supplied by Altaras Architects

A3 sheet

<b>TITLE</b>	EXISTING GROUND FLOOR PLAN	JADE HOUSE
<b>DRAWING No</b>	PE-03	Rev B
<b>SCALE</b>	1:100	DATE 30 APRIL 2024
<b>PROJECT No</b>	219	MR. & MRS. LEVENSTEIN

drawn by: - checked by: size: A3 copyright 2011