


Gym pavilion

House

KEY

- |    |   |    |  |
|----|---|----|--|
| 1  | Brick   | 19 | Full height fixed double glazed doors  |
| 2  | Pre-cast concrete lintel to match brick colour                | 20 | Powder coated aluminium panel  |
| 3  | Pre-cast cill to match brick colour                           | 21 | Metal balustrade of steel flats finished in silver-grey micaceous iron oxide paint |
| 4  | Brick damp proof course                                       | 22 | Brick chimney stack  |
| 5  | Vertical timber boarding                                      | 23 | Openable pair of glazed Velux rooflights   |
| 6  | Stainless steel projecting drip stop                          | 24 | Metal chimney cowl finished in silver-grey micaceous iron oxide paint              |
| 7  | Stainless steel projecting capping                            | 25 | Timber beams   |
| 8  | Zinc roof   | 26 | Fixed double glazed clerestory window  |
| 9  | Zinc integrated flush gutter                                  | 27 | Painted timber edge trim   |
| 10 | Zinc cladding to dormer window                                | 28 | Insulated flat roof  |
| 11 | Solid timber boarded hinged door                              | 29 | Flue to wood burning stove   |
| 12 | Fixed double glazed window                                    | 30 | Flue to pool plant   |
| 13 | Top hung double glazed openable window                        | 31 | Green roof   |
| 14 | Side hung double glazed openable window                       | 32 | Location for photovoltaic panel array  |
| 15 | Solid openable ventilation panel                              | 33 | Vertical timber boarded fence  |
| 16 | Solid fixed powder coated aluminium window panel              | 34 | Pre-cast concrete roof to match brick colour                                       |
| 17 | Double glazed door with powder coated aluminium modesty panel | 35 | Pre-cast concrete coping to match brick colour                                     |
| 18 | Full height double glazed sliding doors                       | 36 | Double glazed side hung door   |

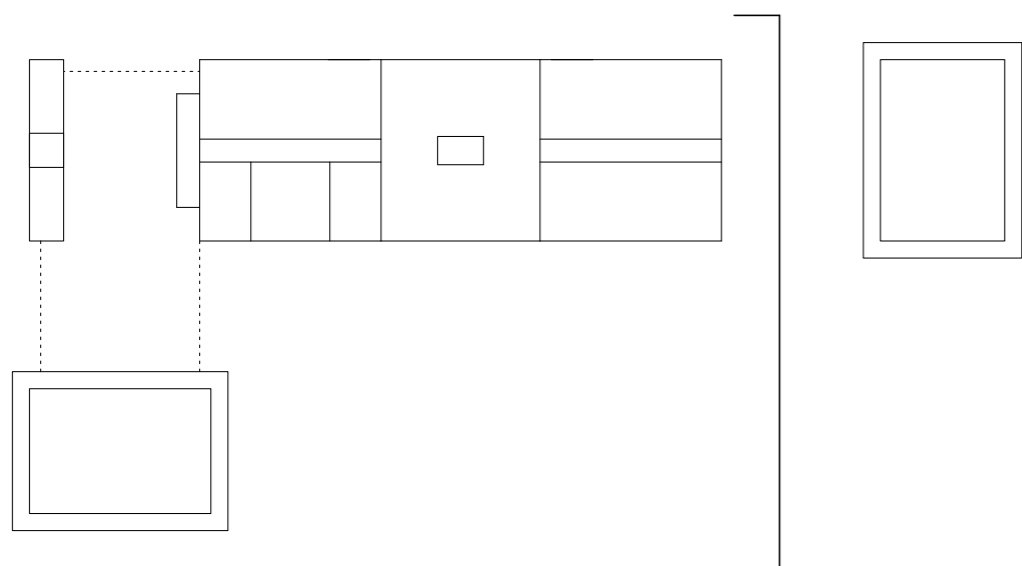

**JADE HOUSE**  
**COMMON LANE, LETCHMORE HEATH**  
**MR. & MRS. LEVENSTEIN**

drawn by: | checked by: | size: A2 | copyright: 2024

**TITLE** PROPOSED DETAILED EAST  
**ELEVATION**

**SCALE** 1:50 | **DATE** 28 APRIL 2024

**PROJECT No** 219 | **Rev.** B

**PP-23**

**PLANNING**

Notes

To be read in conjunction with the specification and all relevant drawings. Contractor to check all dimensions on site. Do not scale from this drawing.