


House

Gym pavilion

KEY

- | | |
|--|--|
| <ul style="list-style-type: none"> 1 Brick 2 Pre-cast concrete lintel to match brick colour 3 Pre-cast cill to match brick colour 4 Brick damp proof course 5 Vertical timber boarding 6 Stainless steel projecting drip stop 7 Stainless steel projecting capping 8 Zinc roof 9 Zinc integrated flush gutter 10 Zinc cladding to dormer window 11 Solid timber boarded hinged door 12 Fixed double glazed window 13 Top hung double glazed openable window 14 Side hung double glazed openable window 15 Solid openable ventilation panel 16 Solid fixed powder coated aluminium window panel 17 Double glazed door with powder coated aluminium modesty panel 18 Full height double glazed sliding doors | <ul style="list-style-type: none"> 19 Full height fixed double glazed doors 20 Powder coated aluminium panel 21 Metal balustrade of steel flats finished in silver-grey micaceous iron oxide paint 22 Brick chimney stack 23 Openable pair of glazed Velux rooflights 24 Metal chimney cowl finished in silver-grey micaceous iron oxide paint 25 Timber beams 26 Fixed double glazed clerestory window 27 Painted timber edge trim 28 Insulated flat roof 29 Flue to wood burning stove 30 Flue to pool plant 31 Green roof 32 Location for photovoltaic panel array 33 Vertical timber boarded fence 34 Pre-cast concrete roof to match brick colour 35 Pre-cast concrete coping to match brick colour 36 Double glazed side hung door |
|--|--|

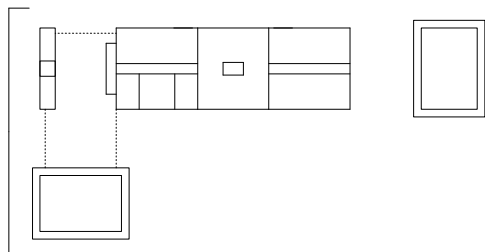

JADE HOUSE
COMMON LANE, LETCHMORE HEATH
MR. & MRS. LEVENSTEIN

drawn by: | checked by: | size: A2 | copyright 2013

TITLE PROPOSED DETAILED WEST
ELEVATION WITH GARDEN WALL

SCALE 1:50 DATE 21 APRIL 2024

219 | Rev A | PP-27

PLANNING

Notes

A2 sheet

To be read in conjunction with the specification and all relevant drawings. Contractor to check all dimensions on site. Do not scale from this drawing.

