


Ground Floor



First Floor

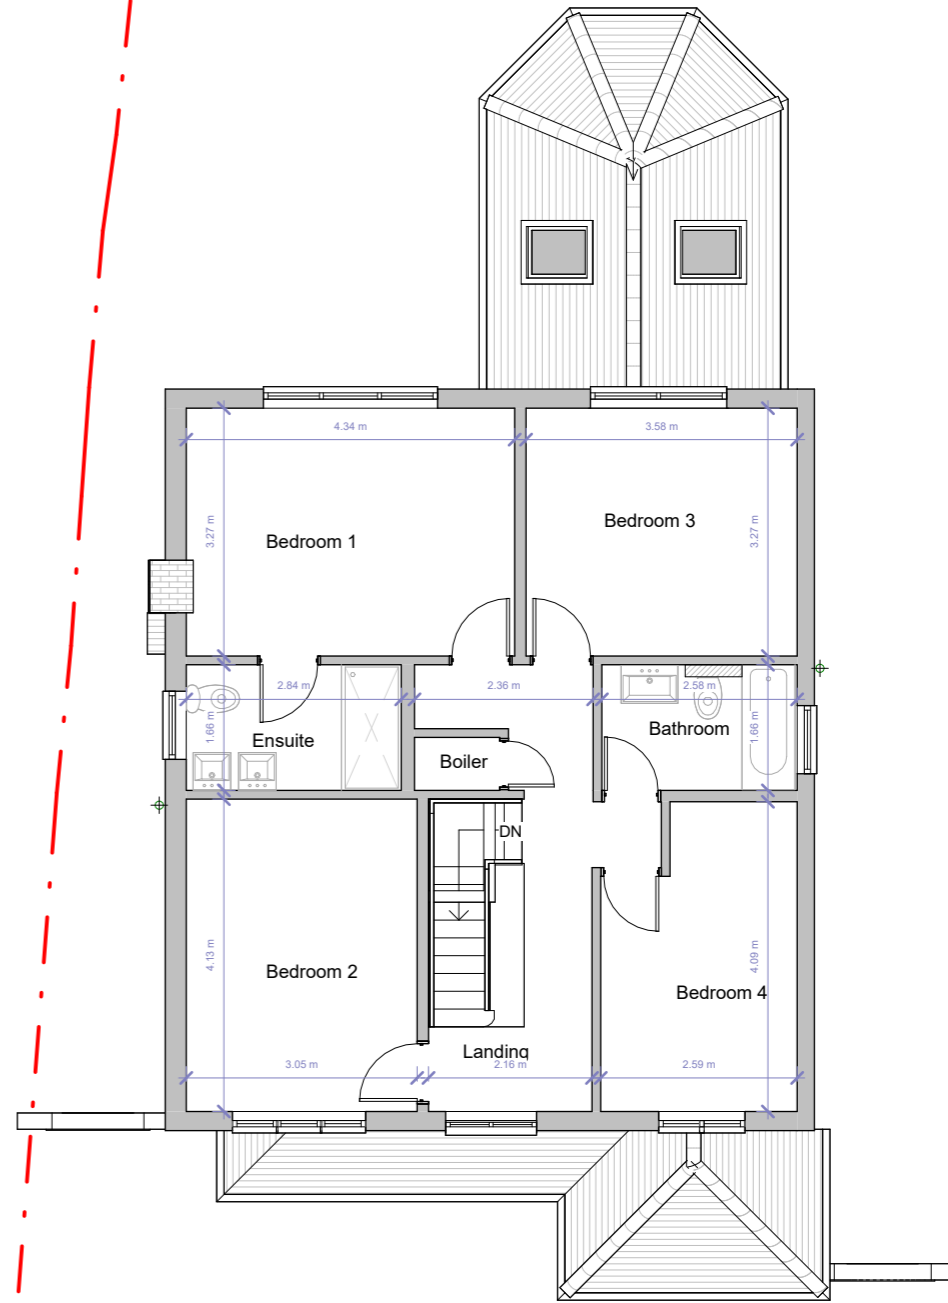

**FLUENT**  
ARCHITECTURAL DESIGN SERVICES  
TEL: 0800 043 8838  
E-MAIL: INFO@FLUENT-ADS.CO.UK  
WEB: FLUENT-ADS.CO.UK

82a Reigate Road, Epsom

Existing Floor Plans

Scale @ A3  
1 : 100

Date  
09.04.2024

Drawn by  
SZ


Drawing number  
P.M.200

Project number  
2271

Rev  
A

Key:

- Existing
- Proposed
- SVP
- Boundary line
- Existing drainage
- Proposed drainage
- Overhead

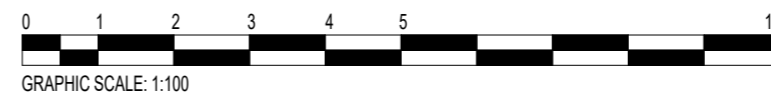

No.	Description	Date
A	First draft	09.04.24