




section

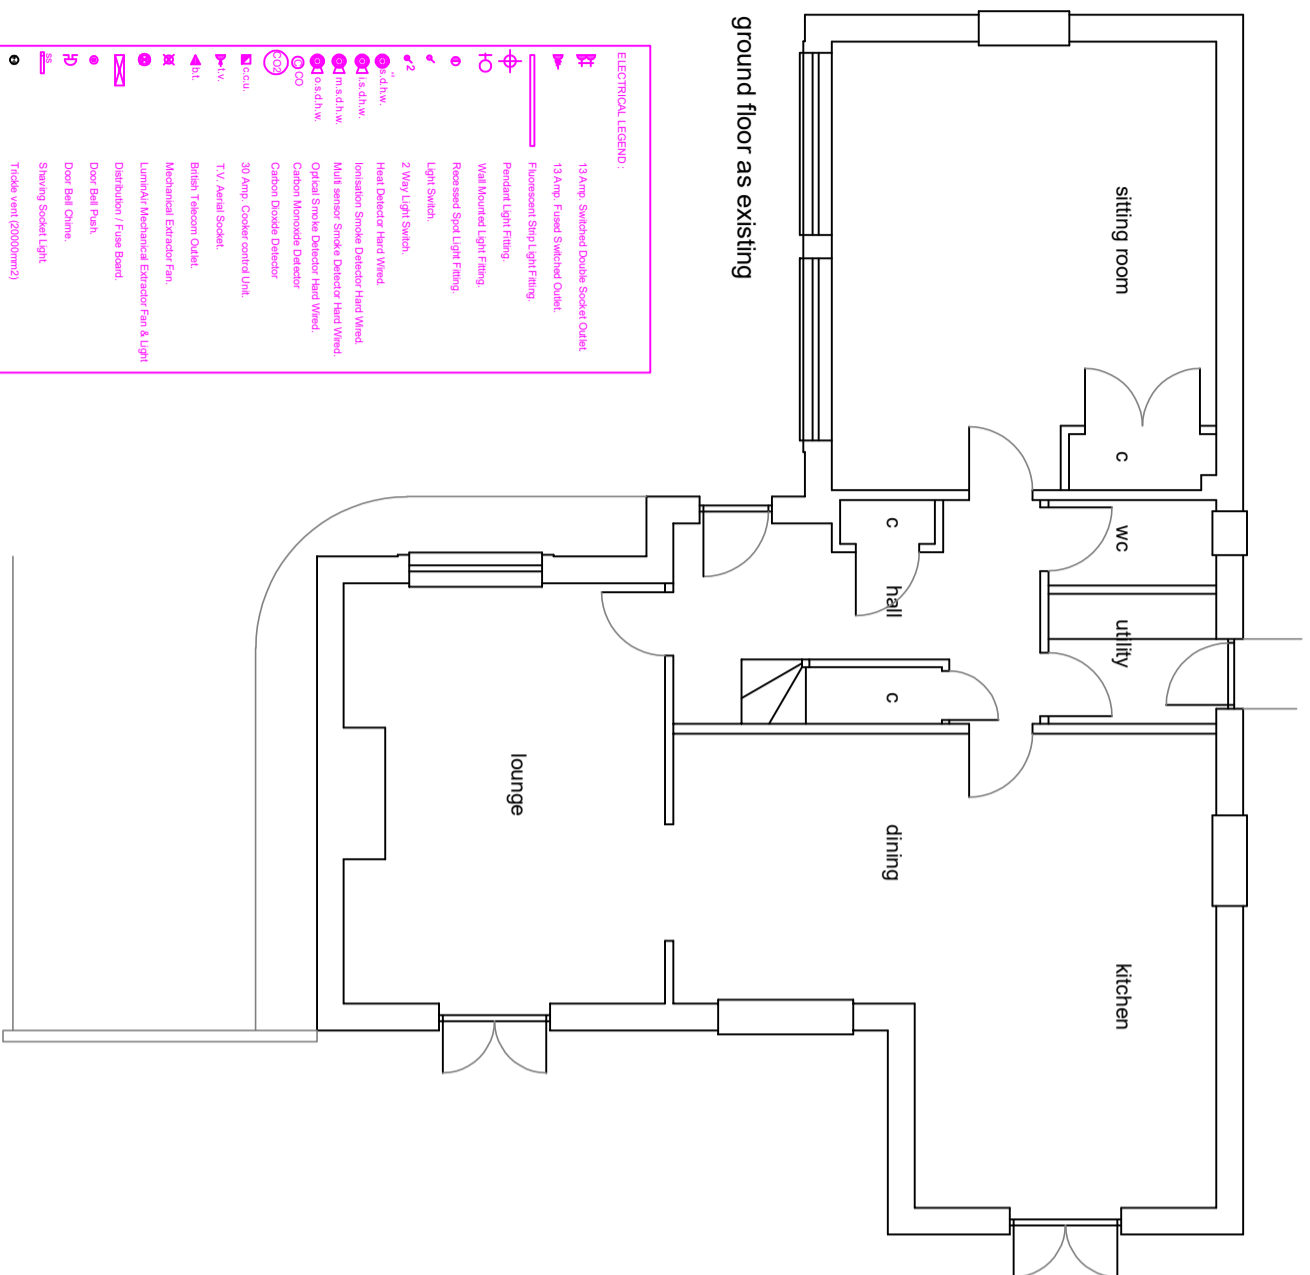

ground floor as existing

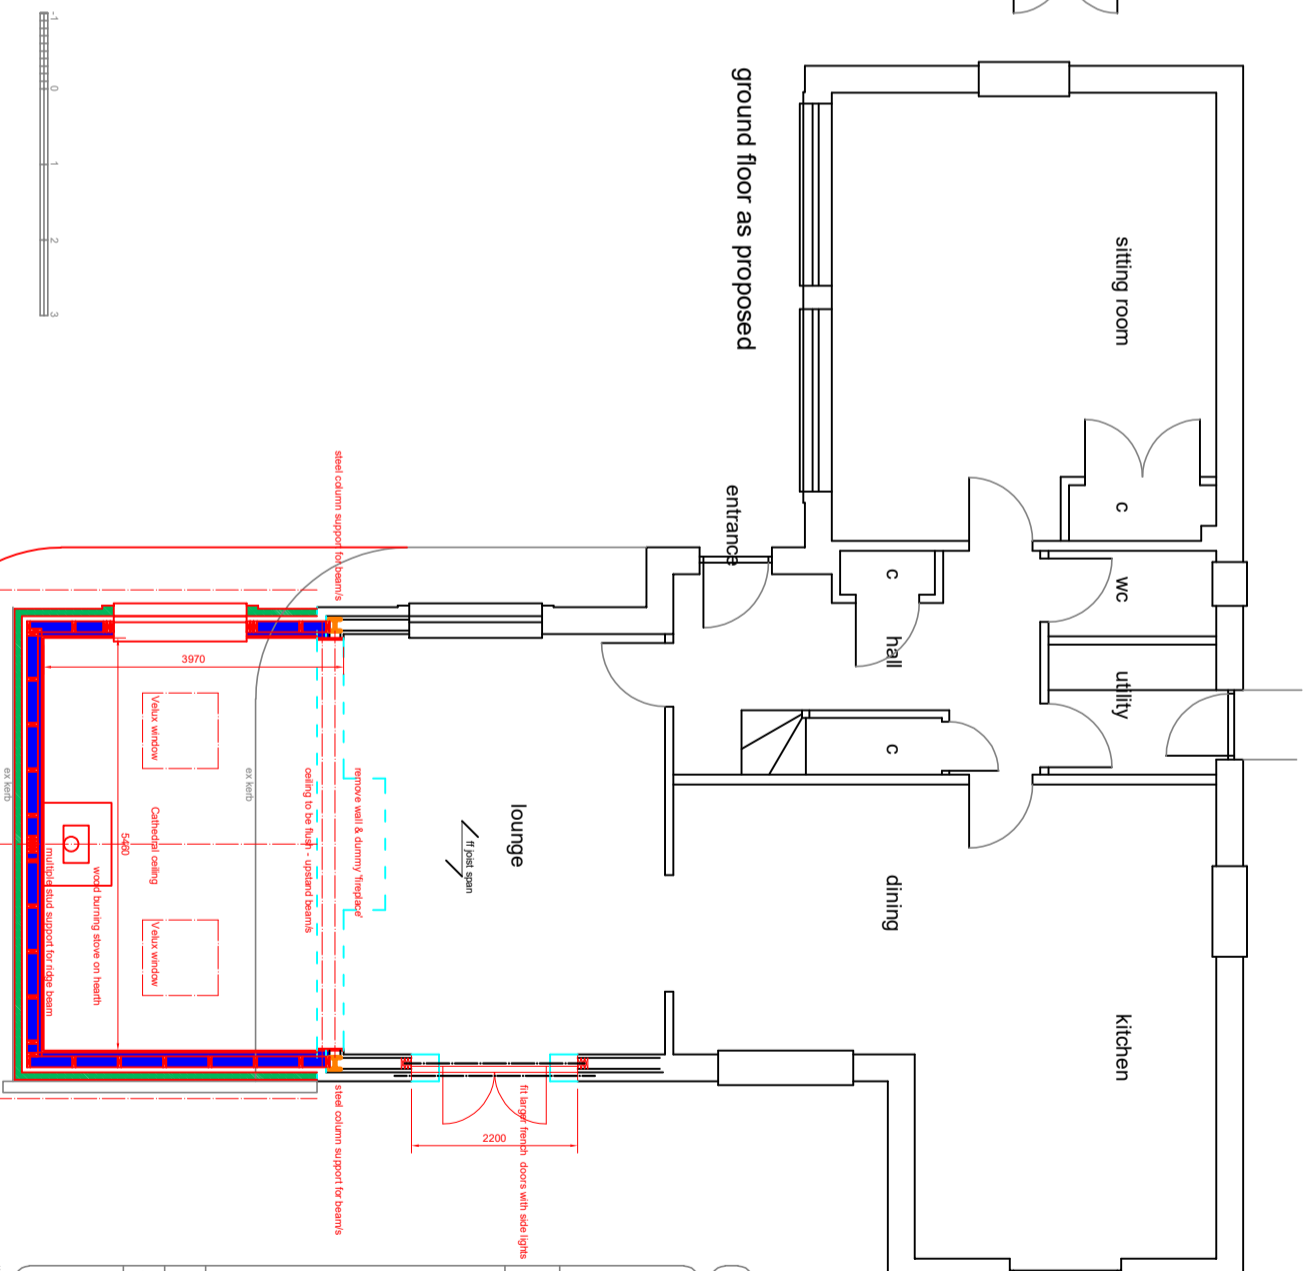

ground floor as proposed

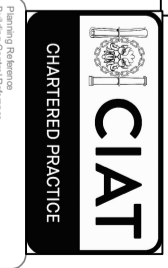

Planning & Building
Survey & Construction

VIA MacDonald Building Design Ltd MC/CIAT
Building Design Consultant
11 Millersfield Park
Kirkcaldy, Fife
01463 914002
07889 724005 (mobi)
www.viamacdonaldbuildingdesign.co.uk



Mr & Mrs G Macdonald

project
Erection of extension at
6 Briargrove Gardens
Inverness IV2 5AH

Plan
Existing & proposed

date	23.4.2024
scale	1:100
drawn	via macdonald
check	0424.2563.01A