



West elevation

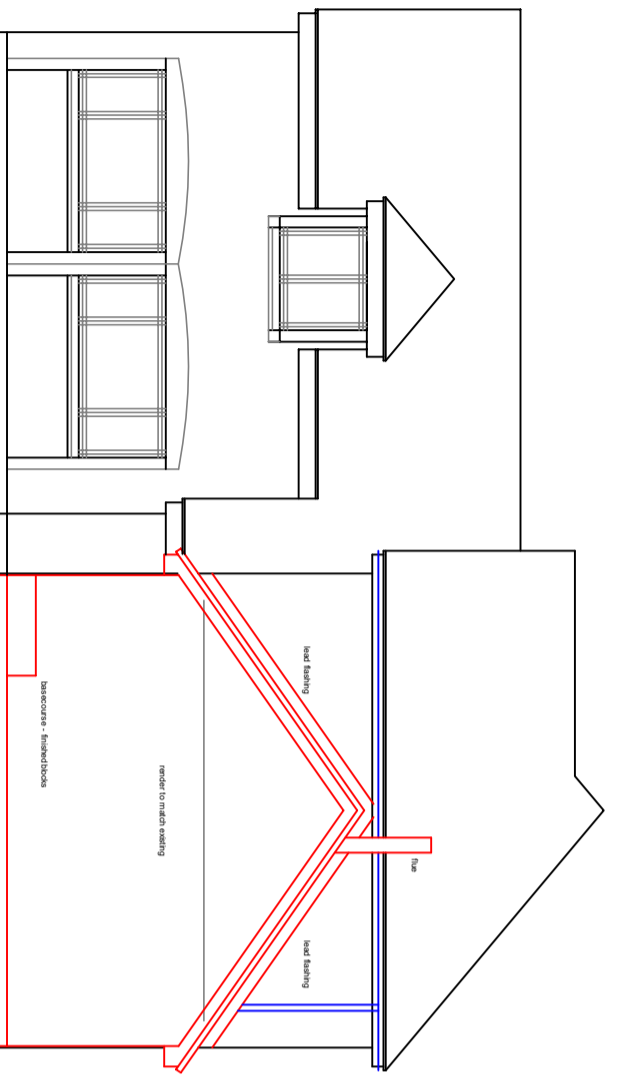

North elevation

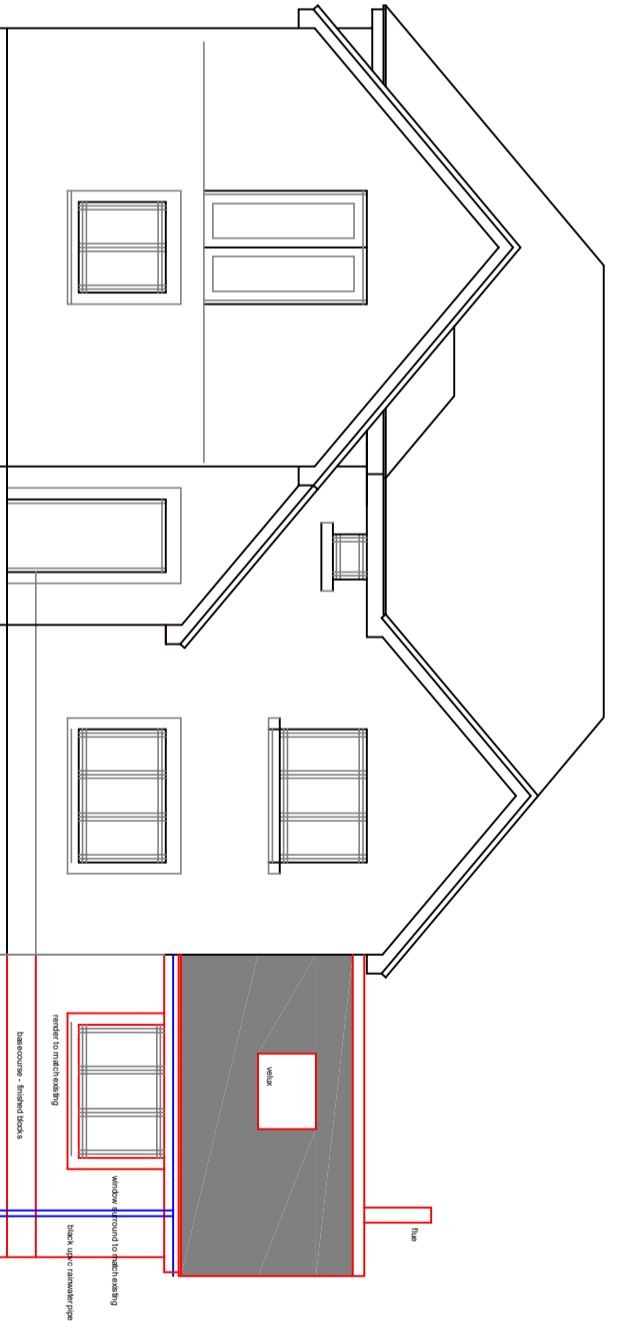

East elevation



Planning Ref: 2016/0100
Planning Ref: 2016/0100

VWA MacDonald Building Design Ltd MCIAA
Building Design Council
11 Millersfield Park
Kirkcaldy, Fife
KY11 1JG
01463 948002
07883 720063 (mobi)
www.vwamcdonald.co.uk

Mr & Mrs G MacDonald

Project
Erection of extension at
6 Briar Grove Gardens
Inverness IV2 5AH

Elevations

DATE
23.4.2014

SCALE
1:100

DESIGNER
VWA macdonald
0424.2563.02

When completed to be drawn in A3 size.
All drawings are to be drawn on A3 paper.
Copyright © VWA MacDonald Building Design Ltd 2014