


Ground Floor

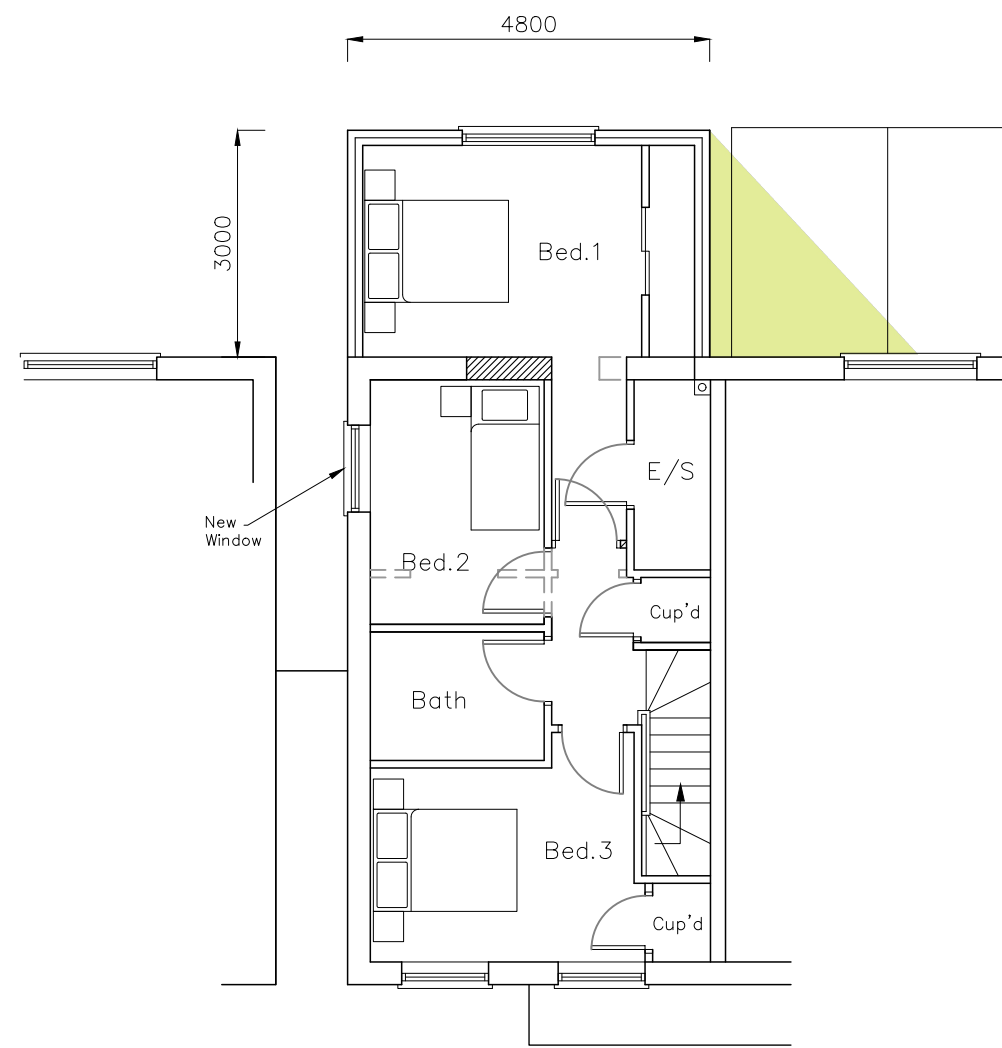

First Floor

CAD

Critchley Architecture And Design Ltd.
 Contact: 02392 474 919 | info@caad.online
 The Old Brewery, 15E South Street, Havant, PO9 1BU



Proposed Plans

- Revisions
- a) Client revisions/18.04.24/JHL
 - b) Annotation added/22.04.24/JHL
 - c)
 - d)

62 South
 Downs Rise,
 Bedhampton,
 P09 3FA

Scale A1=1:50, A3=1:100
 Drawn SAR/JHL
 Date 17/04/2024

22102-411^B

10m

20m

30m

40m