

A

B

C

D

1

1

2


2

3

3

4

4

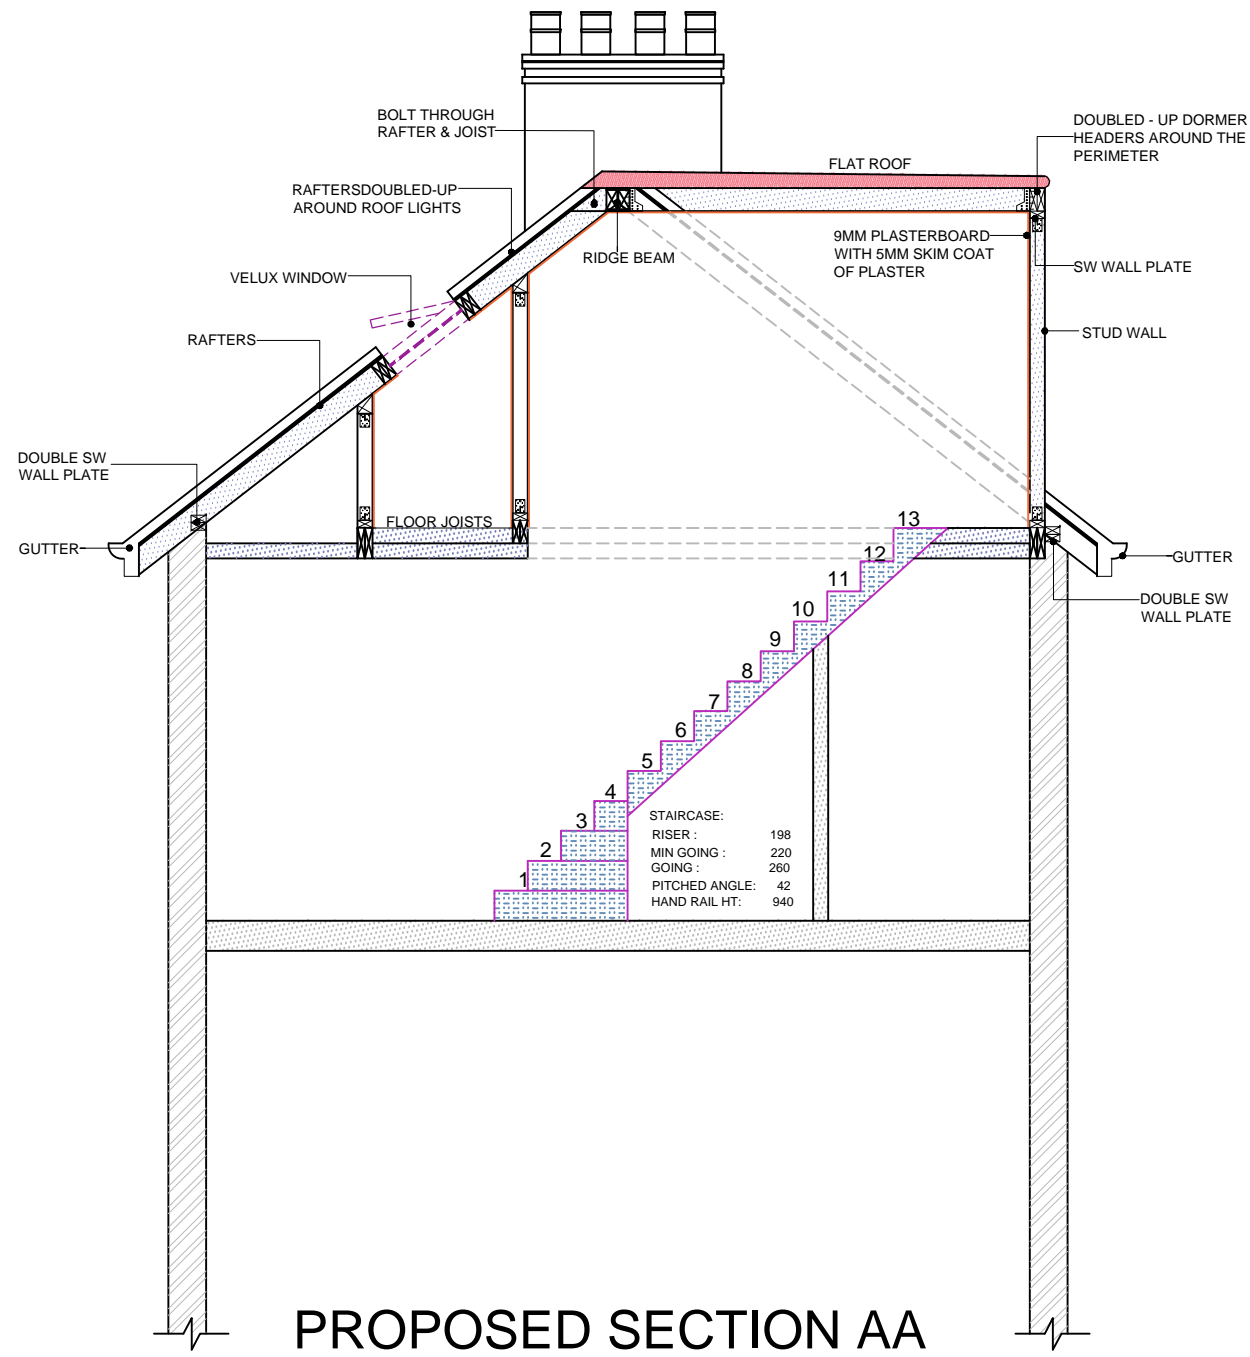

### PROPOSED SECTION AA

1:50



10 Meter

| REFERENCE DRAWINGS |
|--------------------|
|                    |
|                    |
|                    |

#### GENERAL NOTES

This drawing is for planning use only do not use this drawing for any purpose other than that for which it was issued.  
 Structural Design and Building Control Approval is required before construction commences.  
 This drawing is subject to copyright do not reproduce this drawing without prior permission.

| No | DATE | REVISION | BY | CHK | CONSULTANT |
|----|------|----------|----|-----|------------|
|    |      |          |    |     |            |
|    |      |          |    |     |            |

 Trendy Loft Conversions  
 Tel: 020 8351 6536  
 www.trendylofts.co.uk

|             |
|-------------|
| DRAWN AS    |
| CHECKED A.R |
| PROJECT NO. |

|                |                         |
|----------------|-------------------------|
| CLIENT/PROJECT | <b>17 CUTFORTH ROAD</b> |
| TITLE          | PROPOSED SECTION AA     |

|             |            |
|-------------|------------|
| DRAWING No. | <b>D10</b> |
| SCALE:      | 1:50 @A3   |
| DATE:       | 22-04-2024 |

A

B

C

D