



Viewed from outside

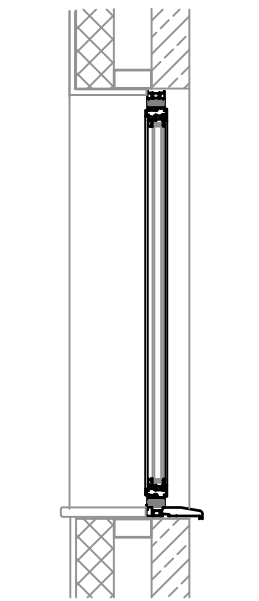


Vertical section through window

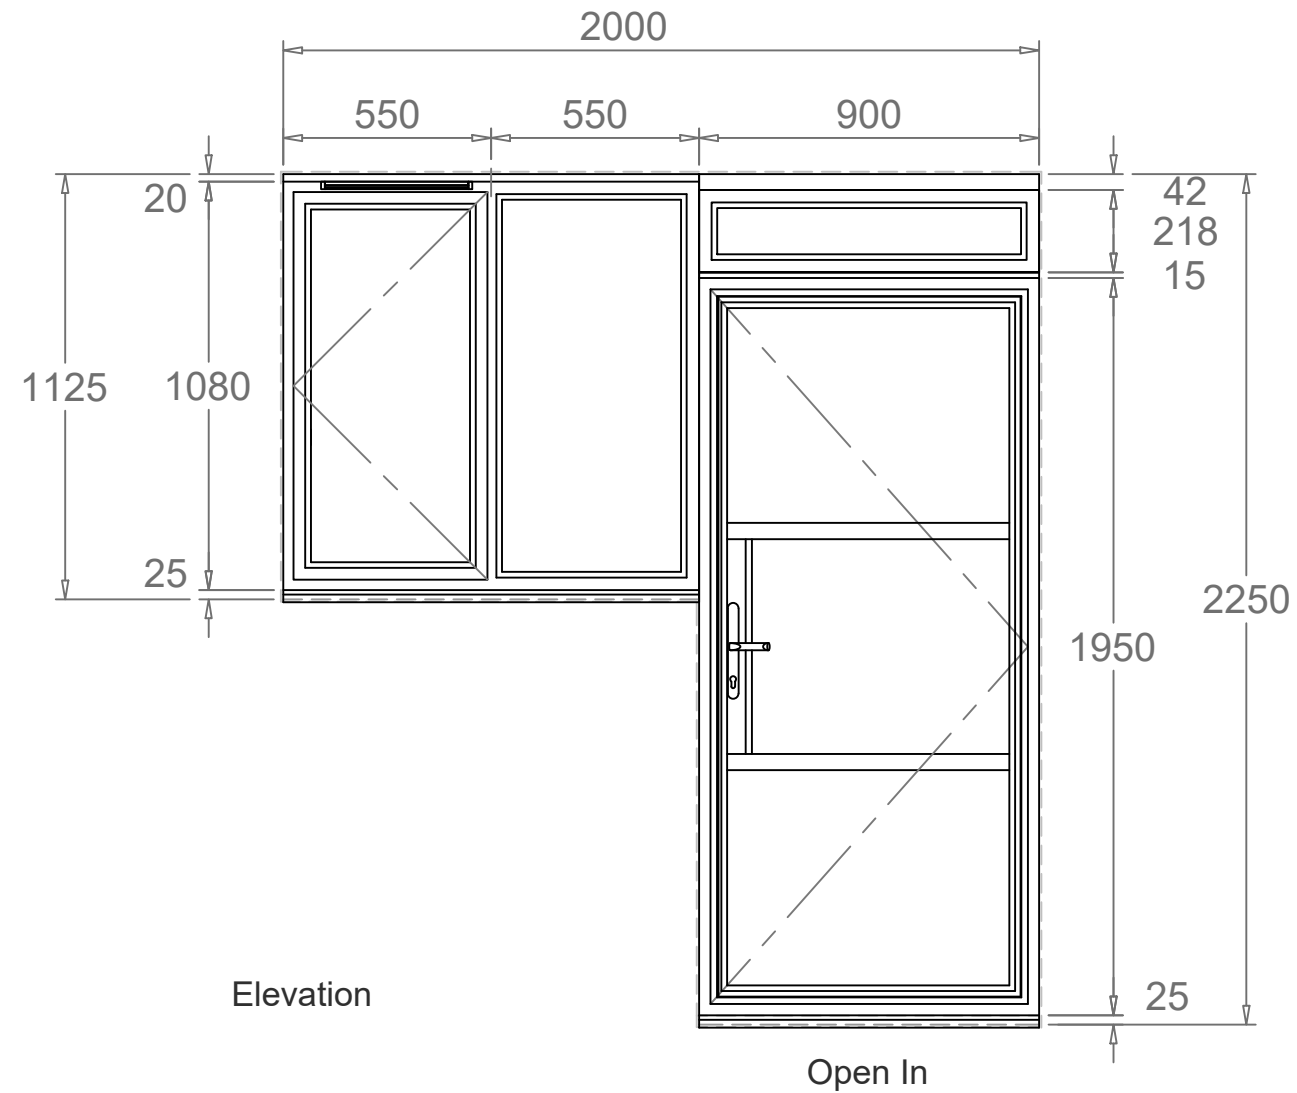


Elevation

Open In

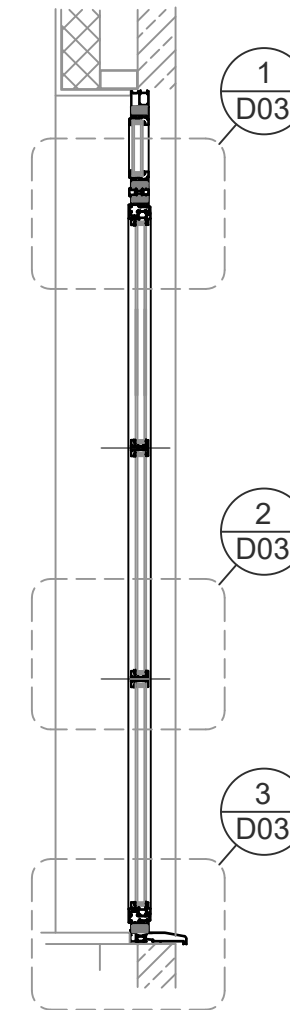

Vertical section through door

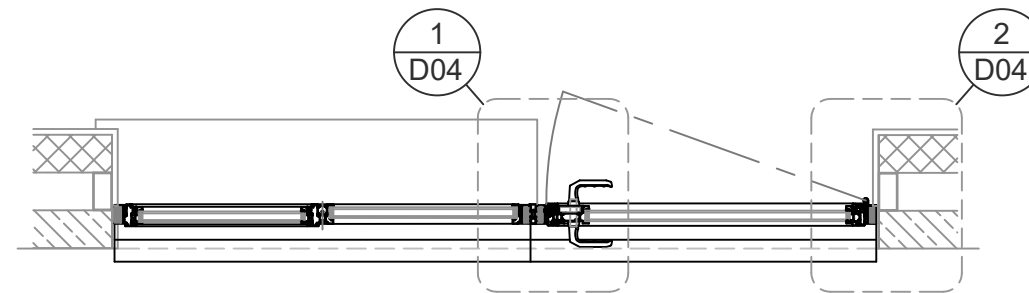

Plan

Alitherm Heritage
 ETC457 - 150mm sub cill
 ETD056 - 20mm head extension
 G2 Superior clear toughened low-e glazing
 1 x TTF Slimline 400 trickle vent
 (providing 4069mm² EA)

Type C - 1 No Req'd

NOTES

For Approval

02 detail number
 03 drawing number

REVISIONS

CLIENT

Mr Brightey

CONTRACT

Corner House
 Shapway Lane
 Stoney Stratton
 Shepton Mallet
 BA4 6DZ

DRAWING TITLE

Aluminium window
 & door schedule

SCALES @ A3	DATE
1:20	April '24

DRAWN BY

pmc

DRAWING NO.	REV.
JXXXX - E03	



Techniglaze Limited
 Units 1-6 Fourth Avenue
 Westfield Industrial Estate
 Midsomer Norton
 Radstock BA3 4XE

Tel: 01761 417654
 Fax: 01761 417207