




Viewed from outside

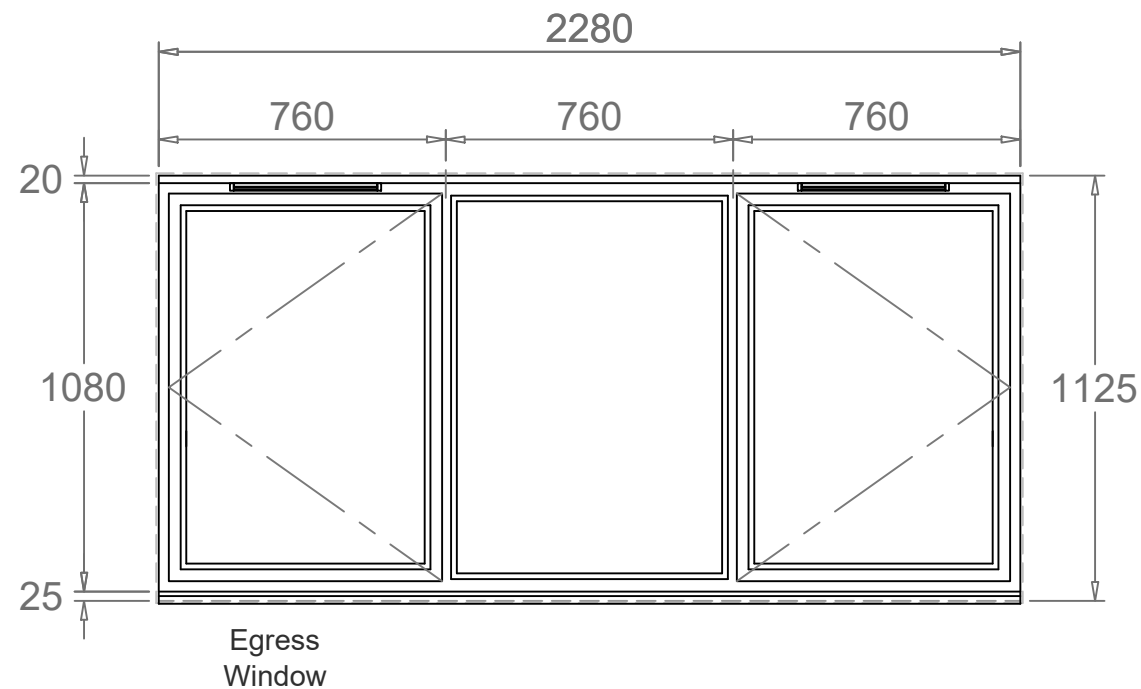

Elevation

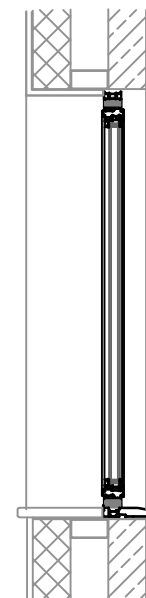

Vertical section through window

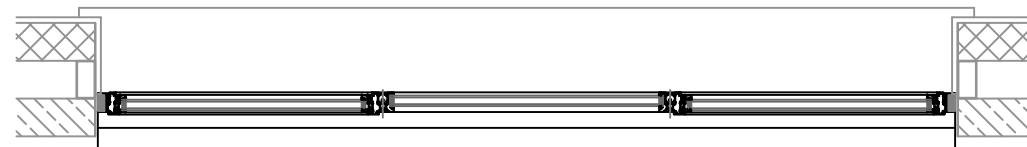

Plan

- Alitherm Heritage
- ETC457 - 150mm sub cill
- ETD056 - 20mm head extension
- G1 Superior clear float low-e glazing
- 2 x TTF Slimline 400 trickle vent (each providing 4069mm² EA)
- Bright Chrome Handles

Type B - 1 No Req'd
Front Window

NOTES

[Redacted]

For Approval

02 detail number
03 drawing number

REVISIONS

--	--

CLIENT

Mr Brightey

CONTRACT

Corner House
Shapway Lane
Stoney Stratton
Shepton Mallet
BA4 6DZ

DRAWING TITLE

Aluminium window
& door schedule

SCALES @ A3	DATE
1:20	April '24

DRAWN BY

pmc

DRAWING NO.	REV.
JXXXX - E02	



Techniglaze Limited
Units 1-6 Fourth Avenue
Westfield Industrial Estate
Midsomer Norton
Radstock BA3 4XE

Tel: 01761 417654
Fax: 01761 417207