




Viewed from outside

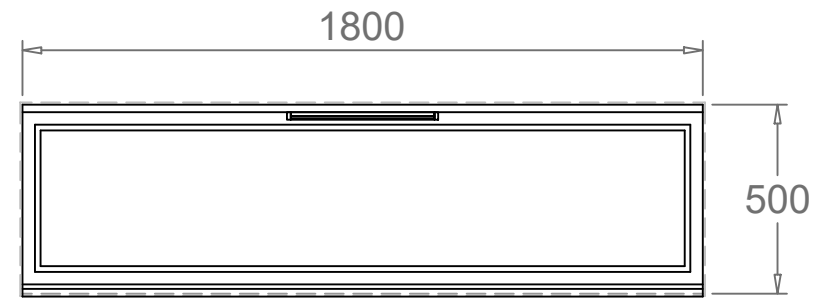

Elevation

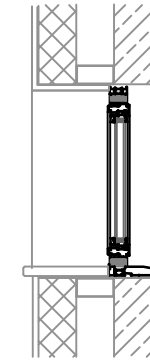

Vertical section
through window

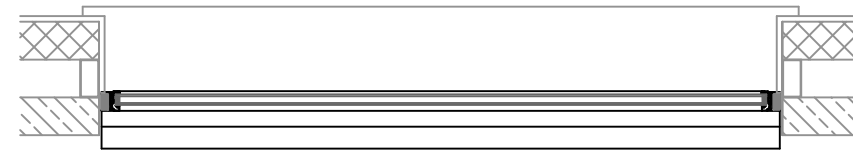

Plan

Alitherm Heritage
ETC457 - 150mm sub cill
ETD056 - 20mm head extension
G1 Superior clear float low-e glazing
1 x TTF Slimline 400 trickle vent
(providing 4069mm² EA)

Type D - 1 No Req'd

NOTES

For Approval

02 detail number
03 drawing number

REVISIONS

CLIENT

Mr Brightey

CONTRACT

Corner House
Shapway Lane
Stoney Stratton
Shepton Mallet
BA4 6DZ

DRAWING TITLE

Aluminium window
& door schedule

SCALES @ A3	DATE
1:20	April '24

DRAWN BY

pmc

DRAWING NO.	REV.
JXXXX - E04	



Techniglaze Limited
Units 1-6 Fourth Avenue
Westfield Industrial Estate
Midsomer Norton
Radstock BA3 4XE

Tel: 01761 417654
Fax: 01761 417207