

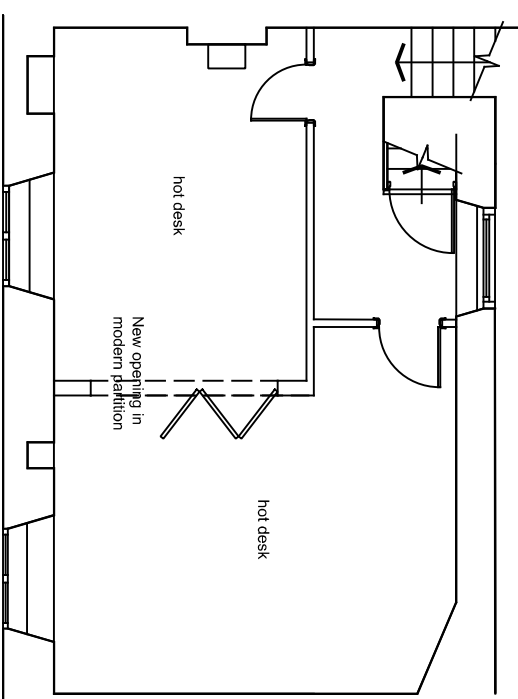


FIRST FLOOR PLAN

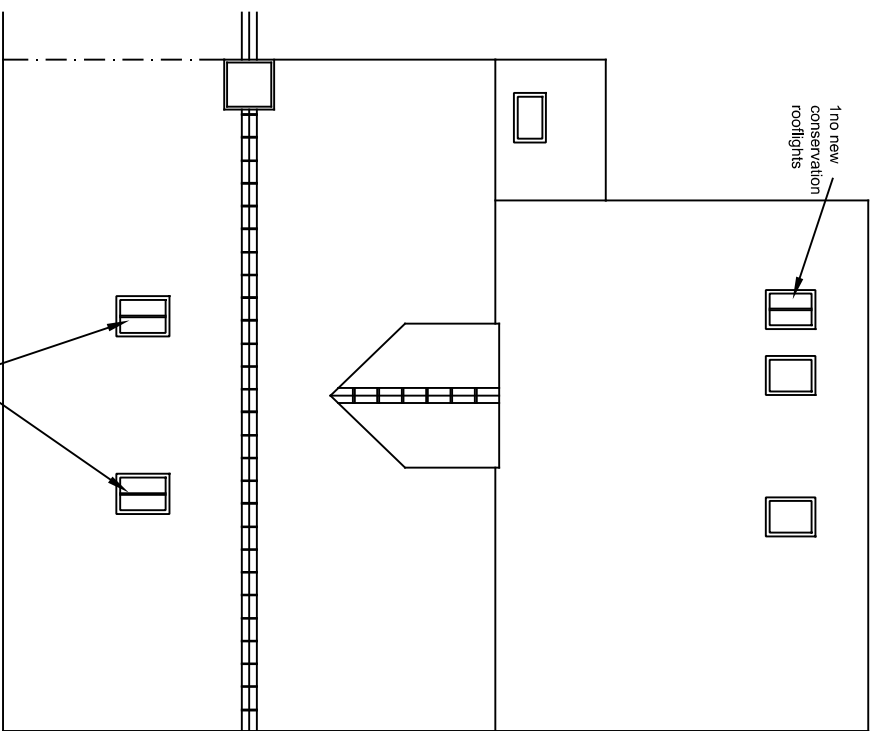


SECOND FLOOR PLAN

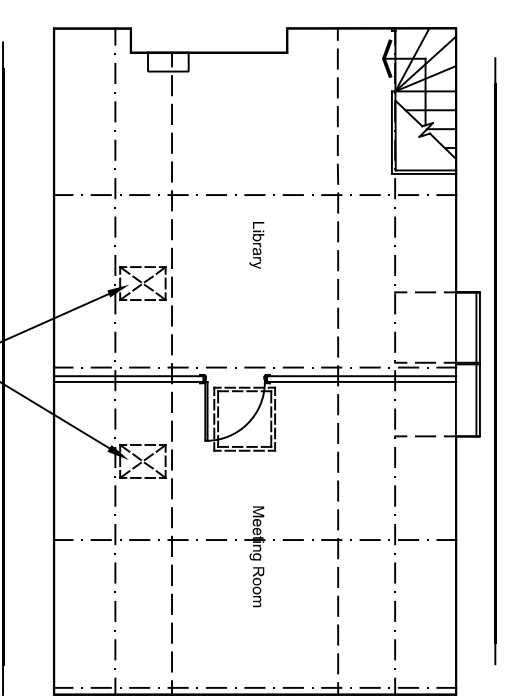


ROOF PLAN


GROUND FLOOR PLAN

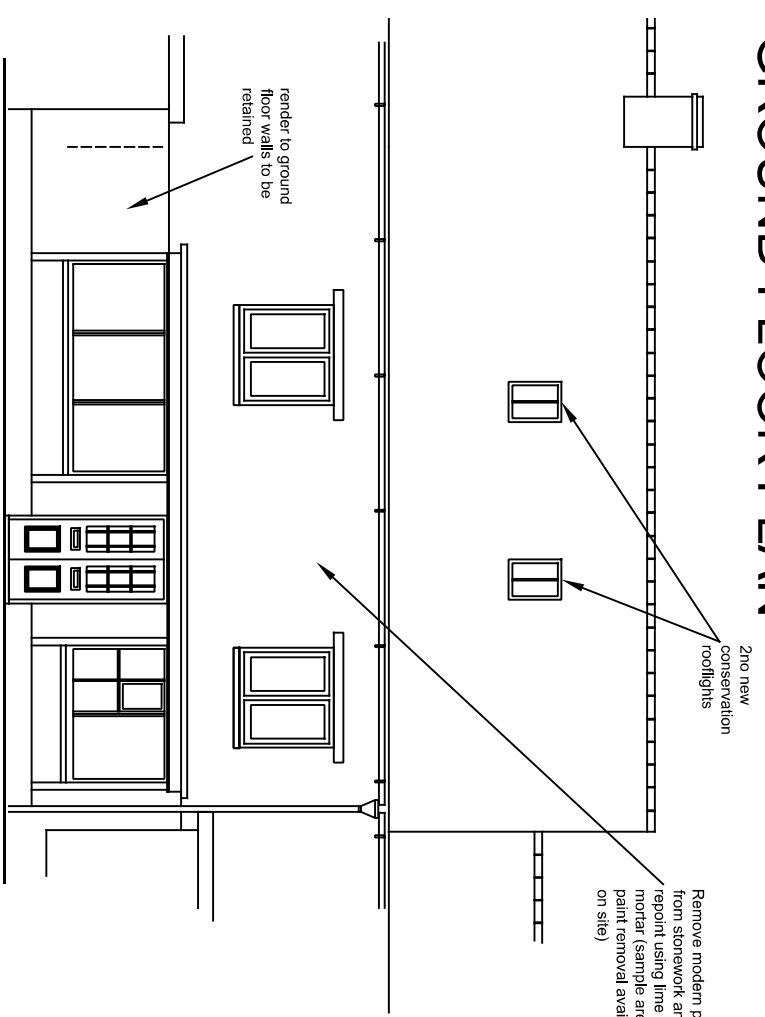

SOUTH WEST ELEVATION

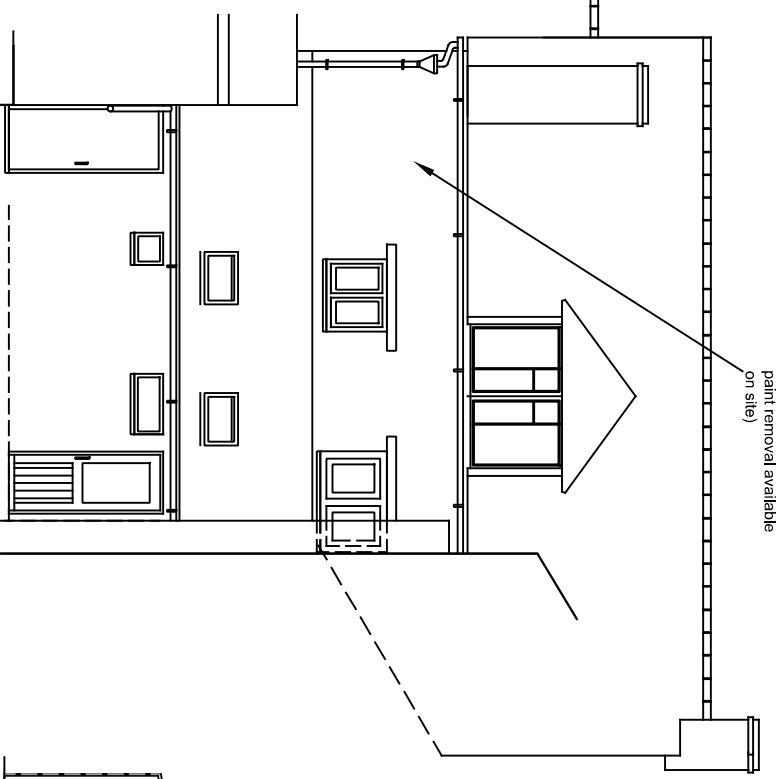

NORTH EAST ELEVATION

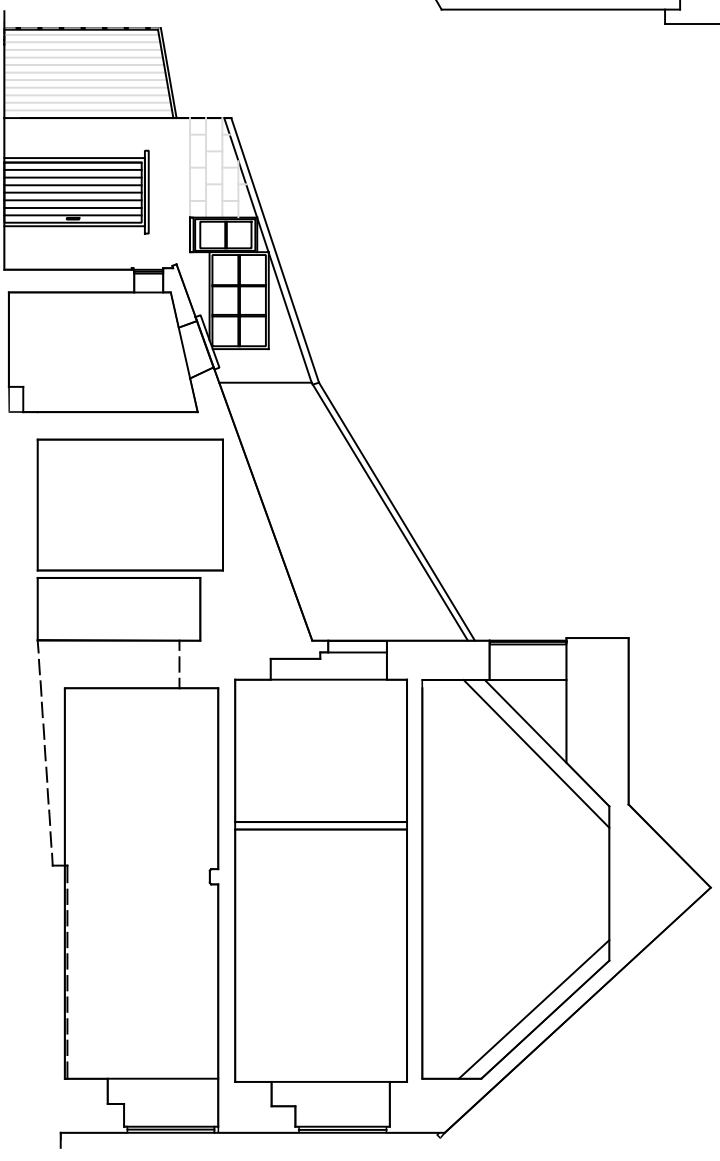

SECTION A - A



1/100



architects
Carlisle Jessop LLP

Number
1949 SK 01

Project
3 Church Street, Frome
Alterations

Title
Plans
As proposed (Sketch)

Scale
1/100
Drawn
HP
Date
March 2024
Checked

All dimensions to be checked on site
Copyright reserved