




Existing Rear Elevation



Existing Front Elevation



Existing Side Elevation

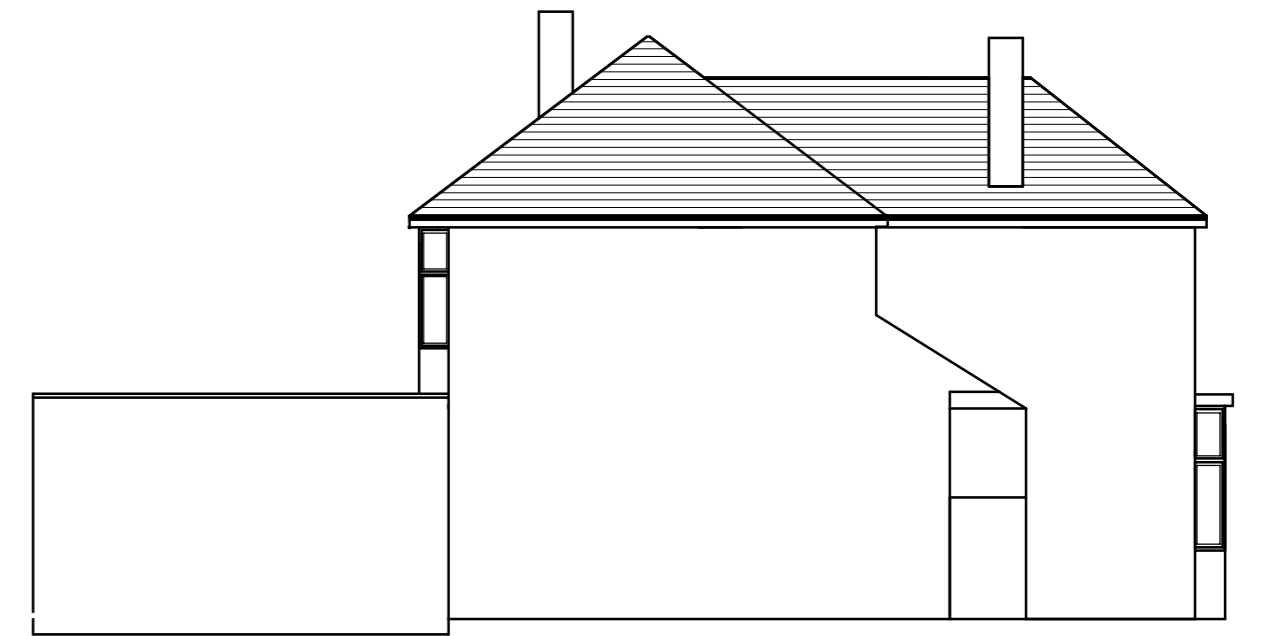

Existing Side Elevation




Proposed Rear Elevation



Proposed Front Elevation



Proposed Side Elevation

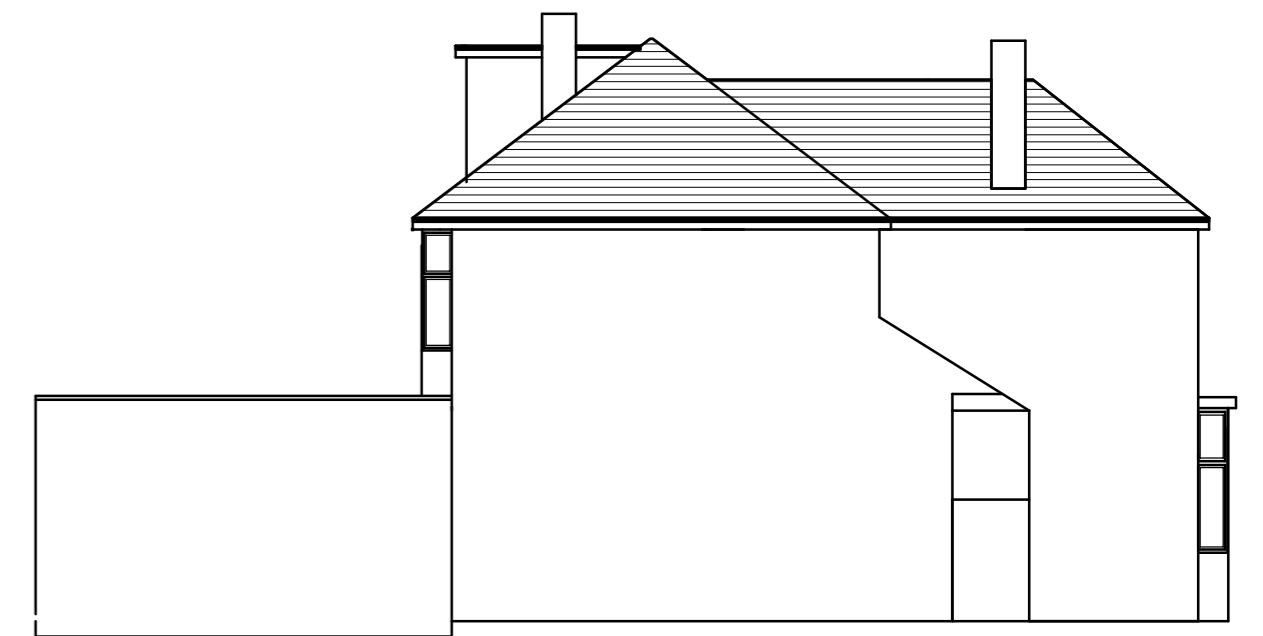

Proposed Side Elevation



Scale Bar 1 to 100 (M)

All Materials to Match Existing