




Second Floor Plan 1:100

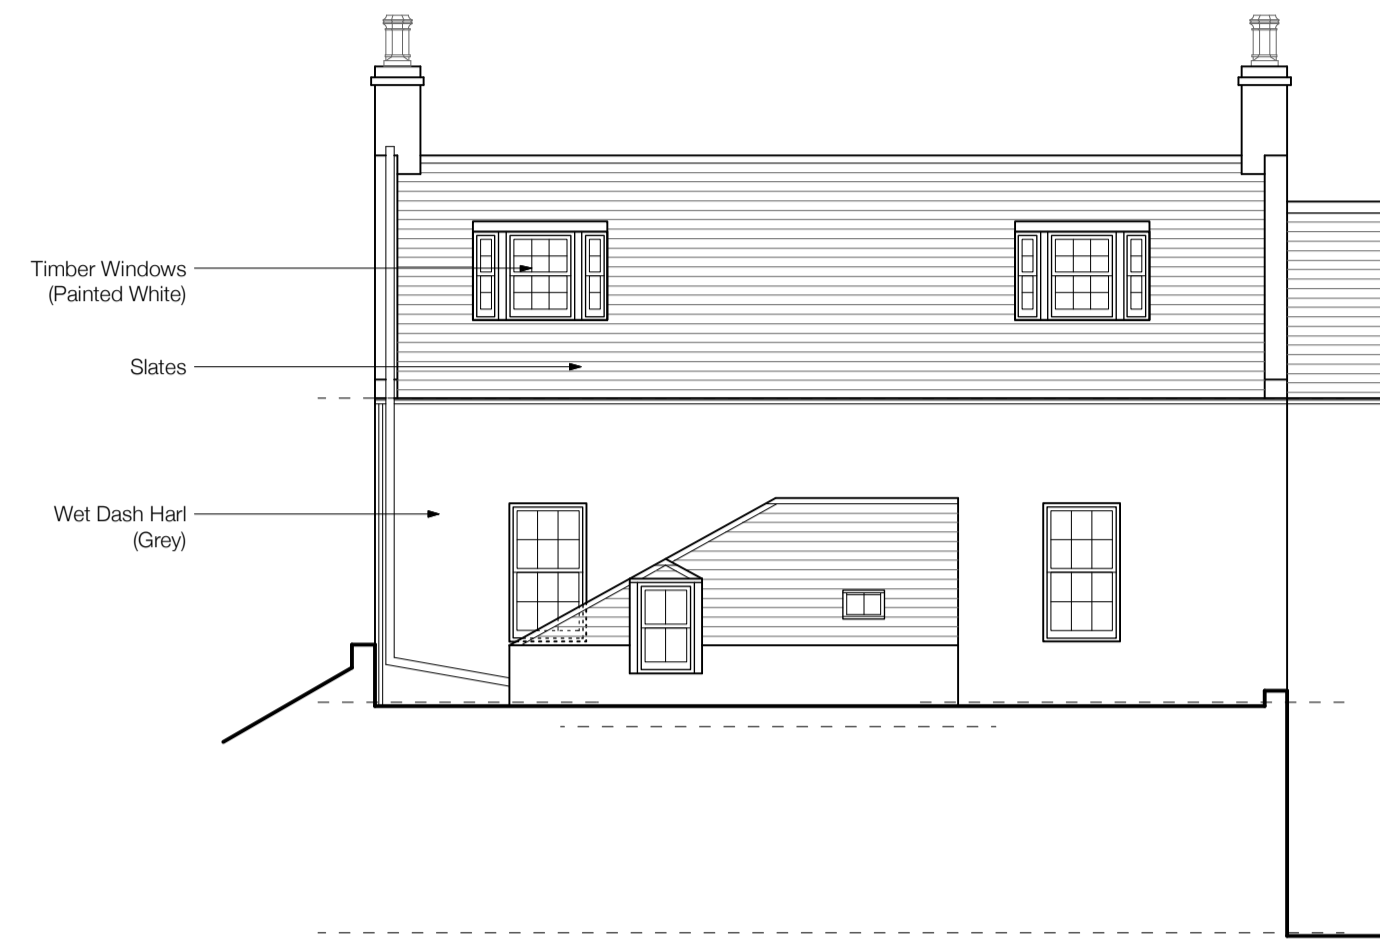

North Elevation 1:100

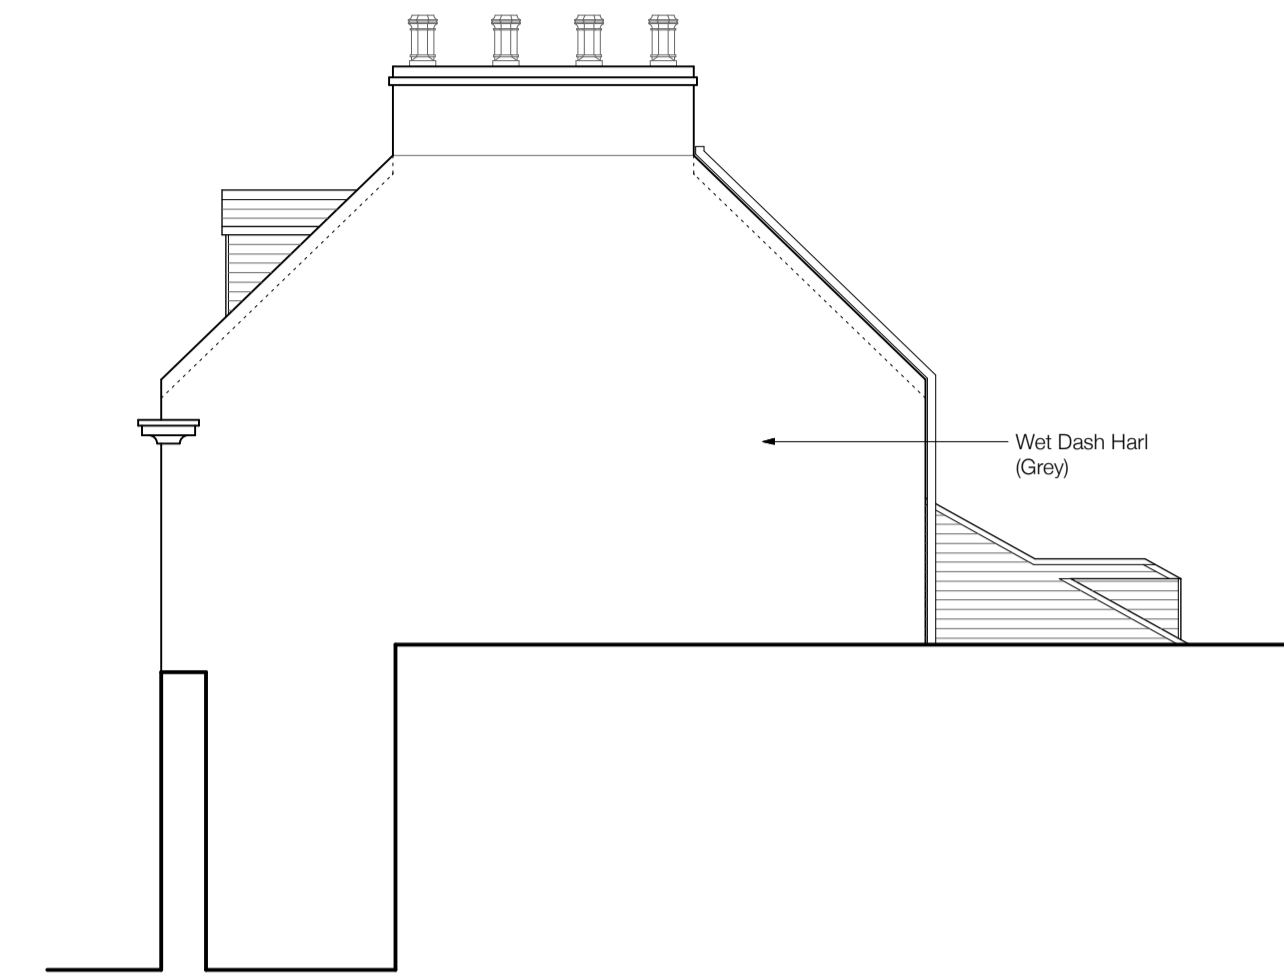

East Elevation 1:100

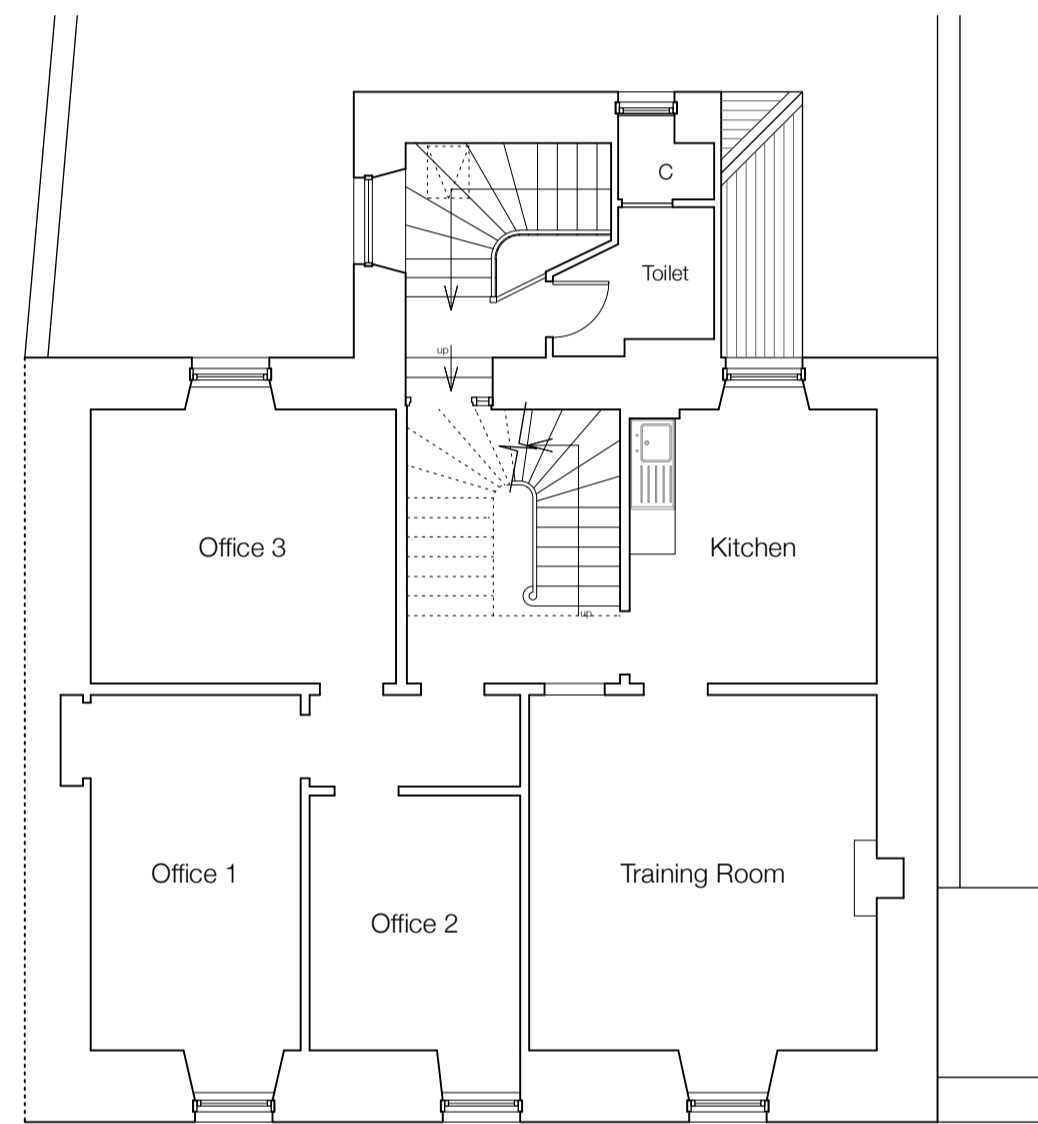


First Floor Plan 1:100



South Elevation 1:100



Section 1:100

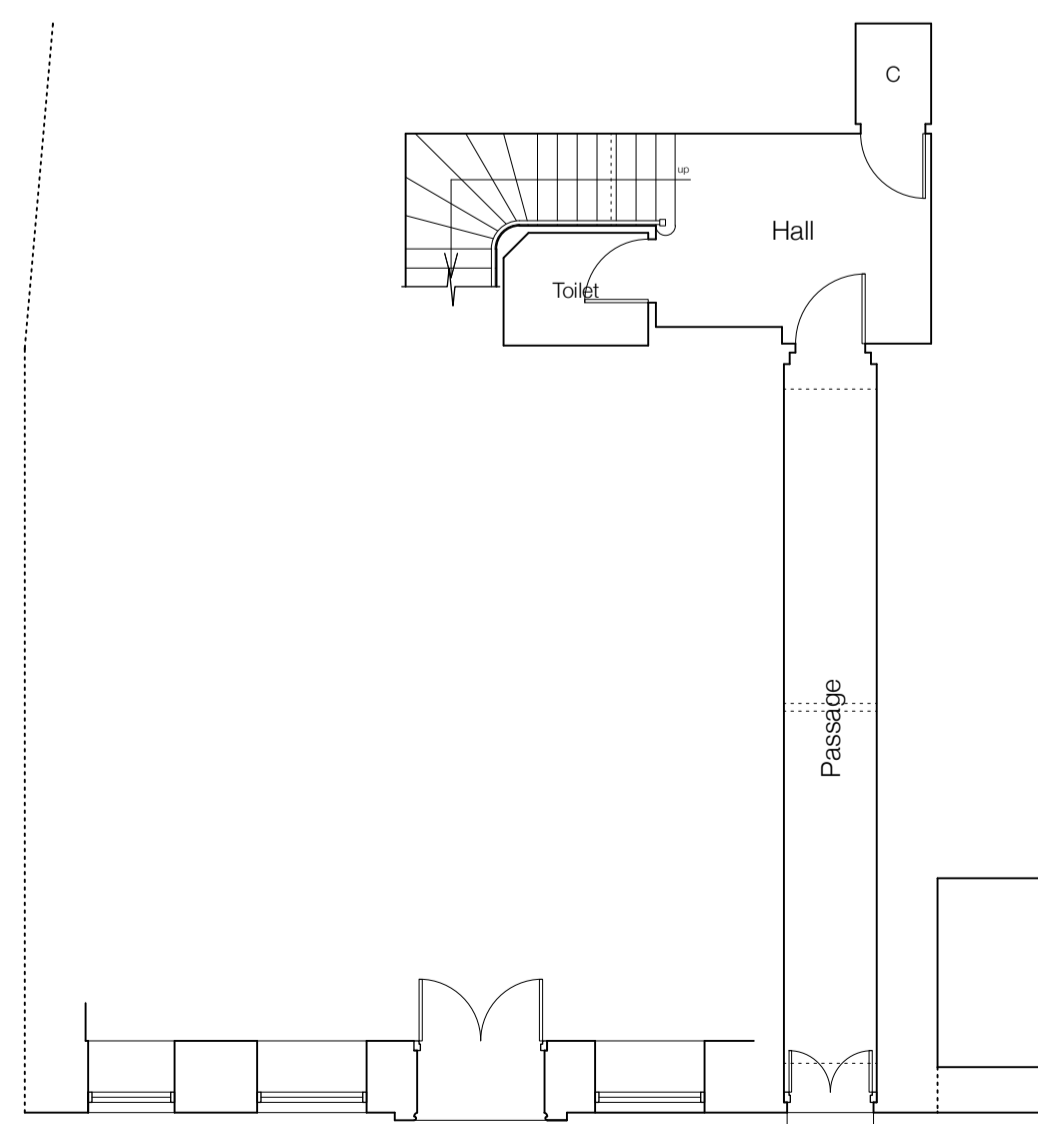

Ground Floor Plan 1:100

| No | Revisions | Date | Initials |
|----|-----------|------|----------|
| | | | |
| | | | |
| | | | |

**MANTELL
RITCHIE**
Chartered Architects

27A High Street, BANFF,
AB45 1AN
Tel:- 01261 812267
Email:- admin@mantellritchie.co.uk
www.mantellritchie.com



Copyright of Mantell Ritchie, Chartered Architect.

project
**55 Low Street,
BANFF.**
Existing
for
Mr R Murray

content
Plans, Elevations & Sections

scales
1:50, 1:100
drawn by
RG

size
A1

date
09.11.23

ref **23104** **Ex**