




WEST

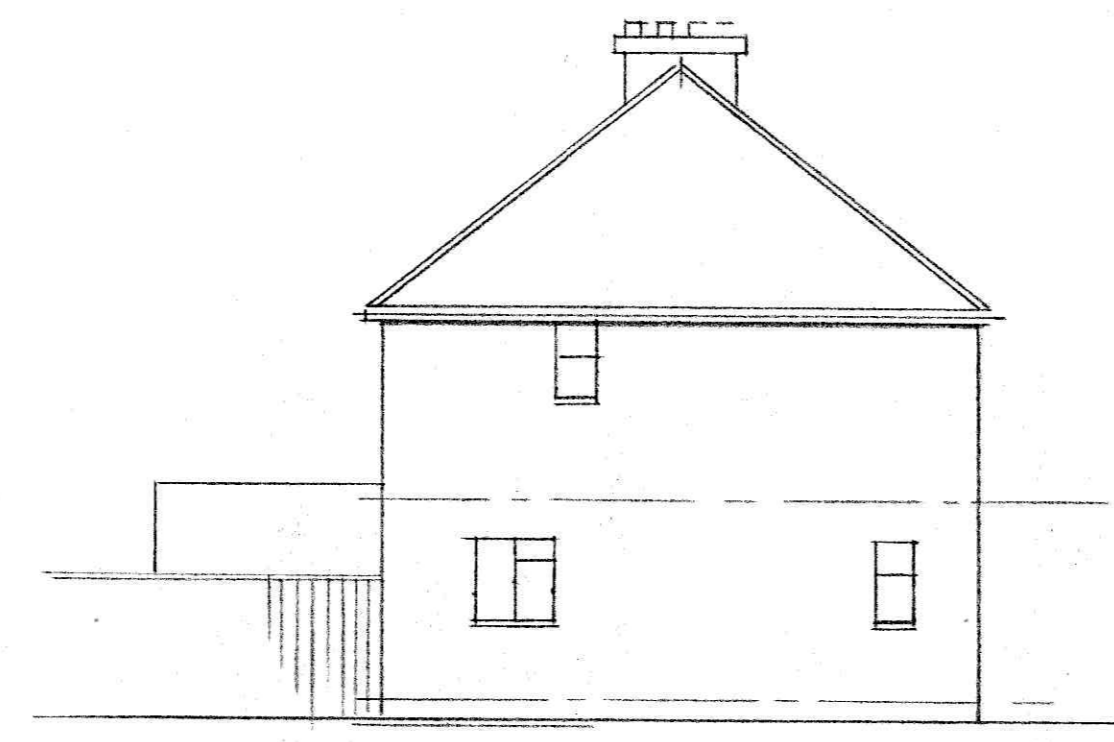



NORTH

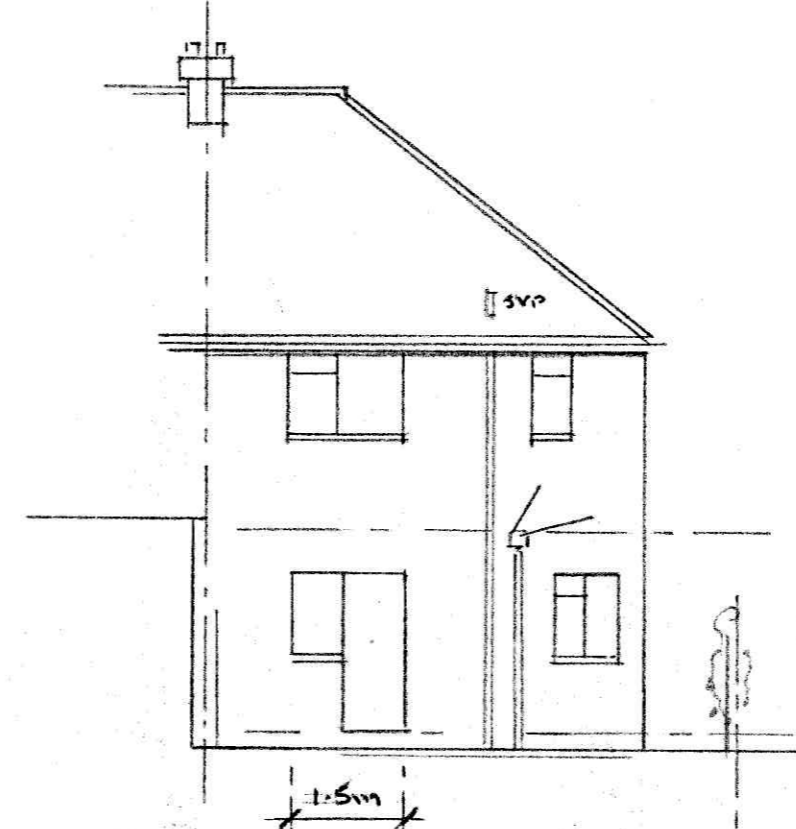



EAST

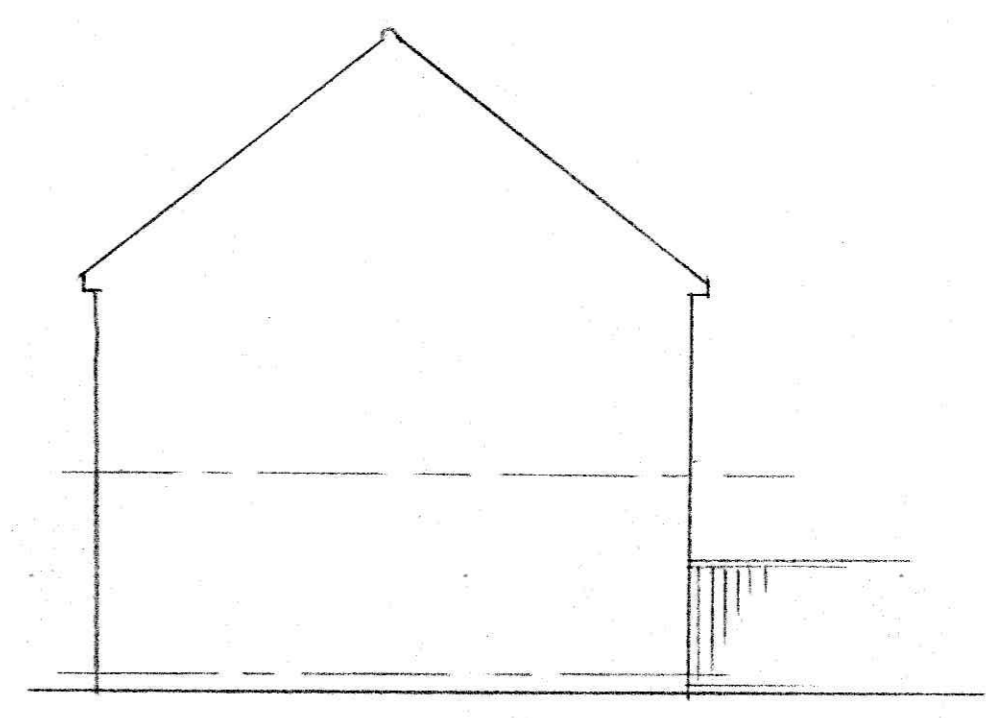


SOUTH

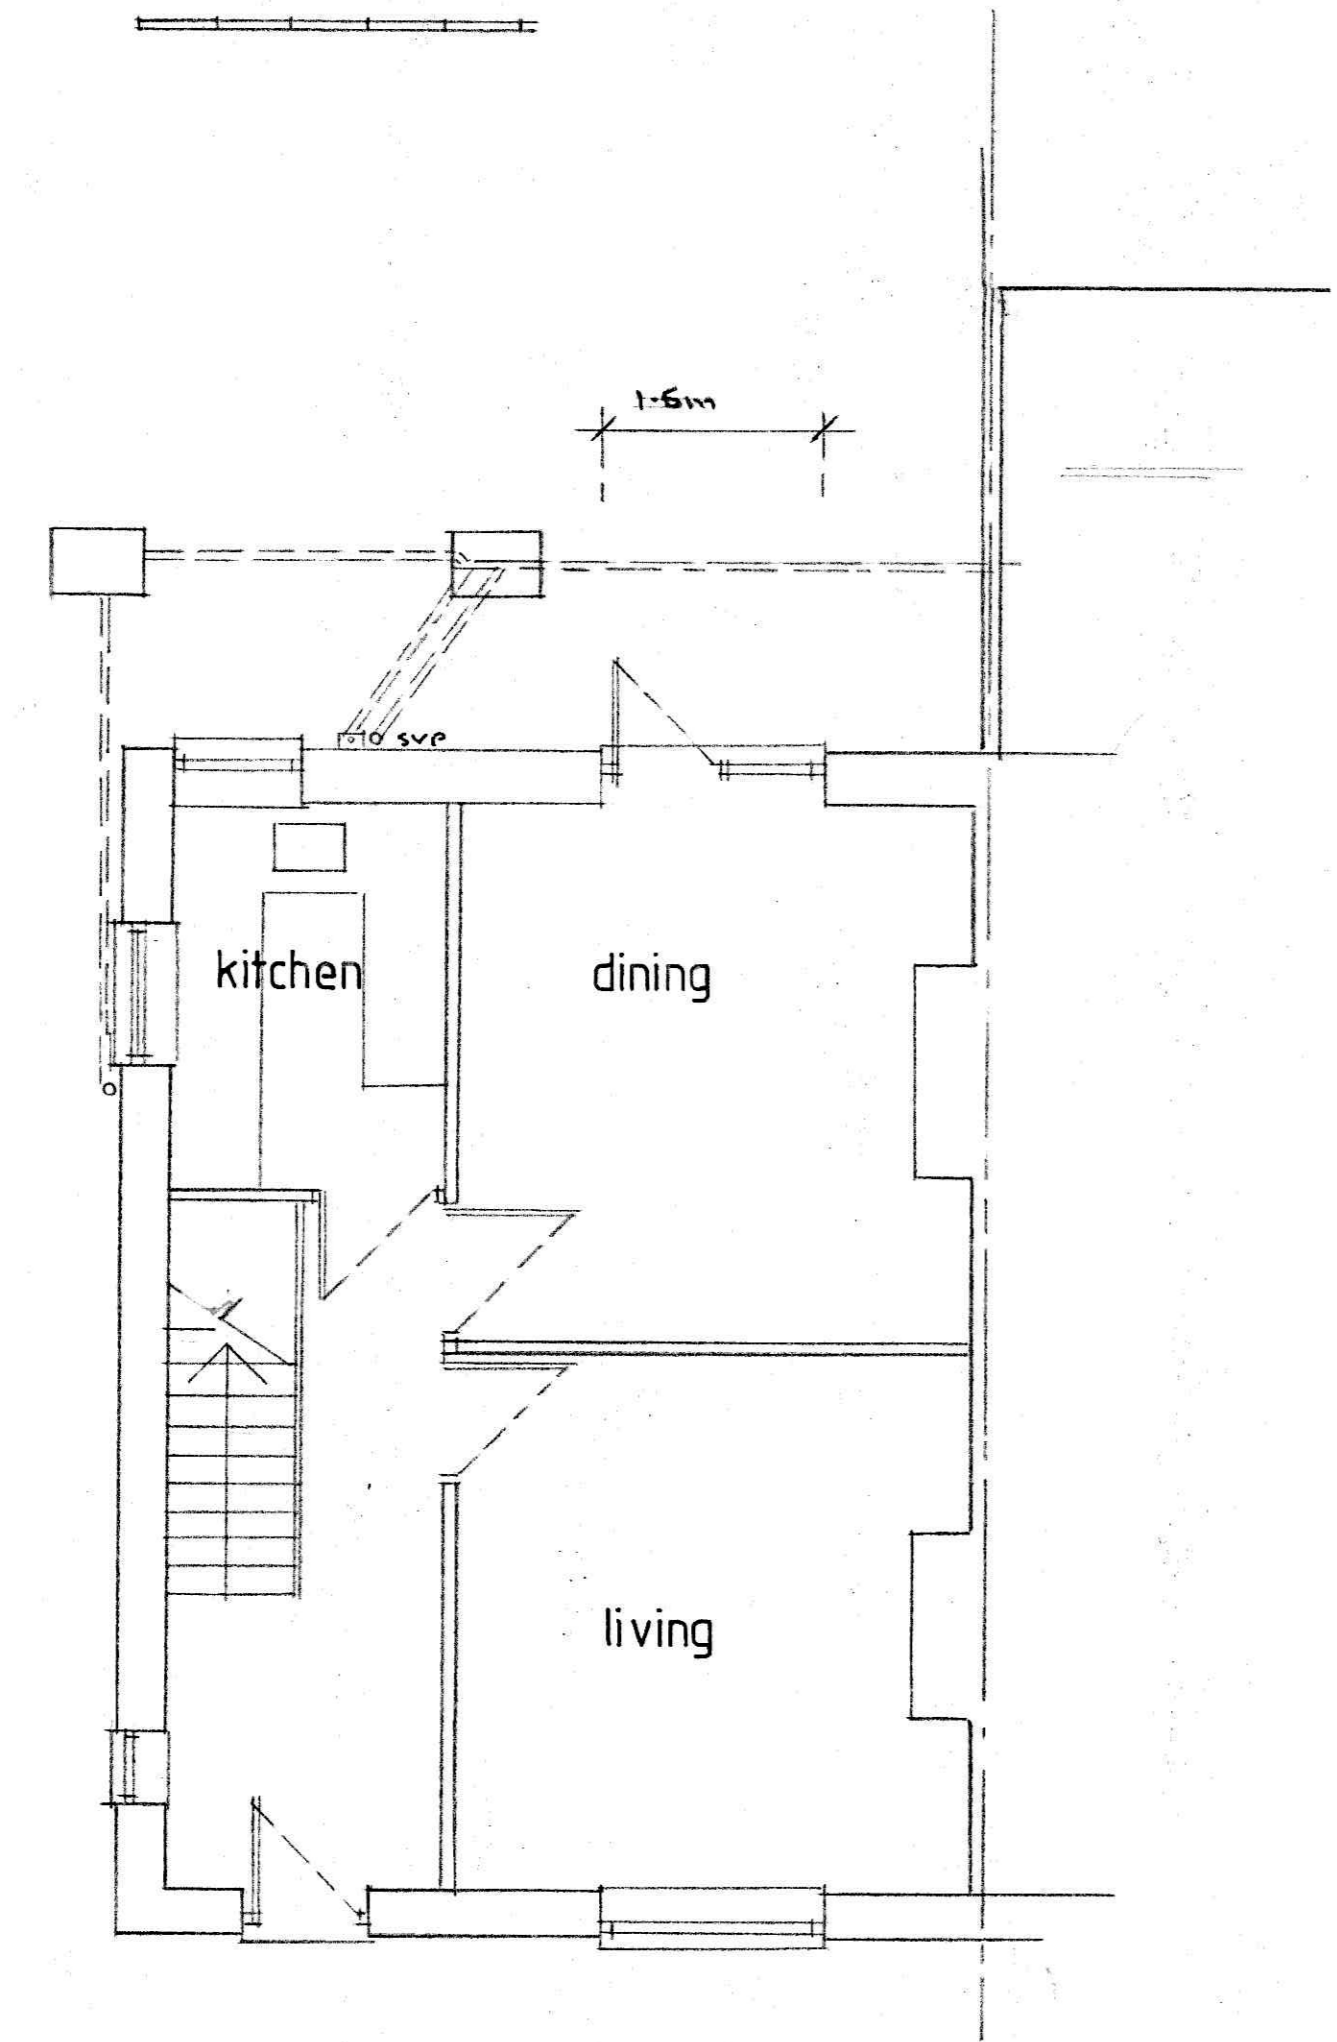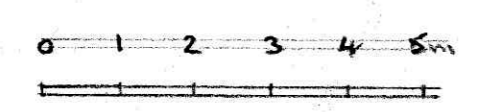

GROUND

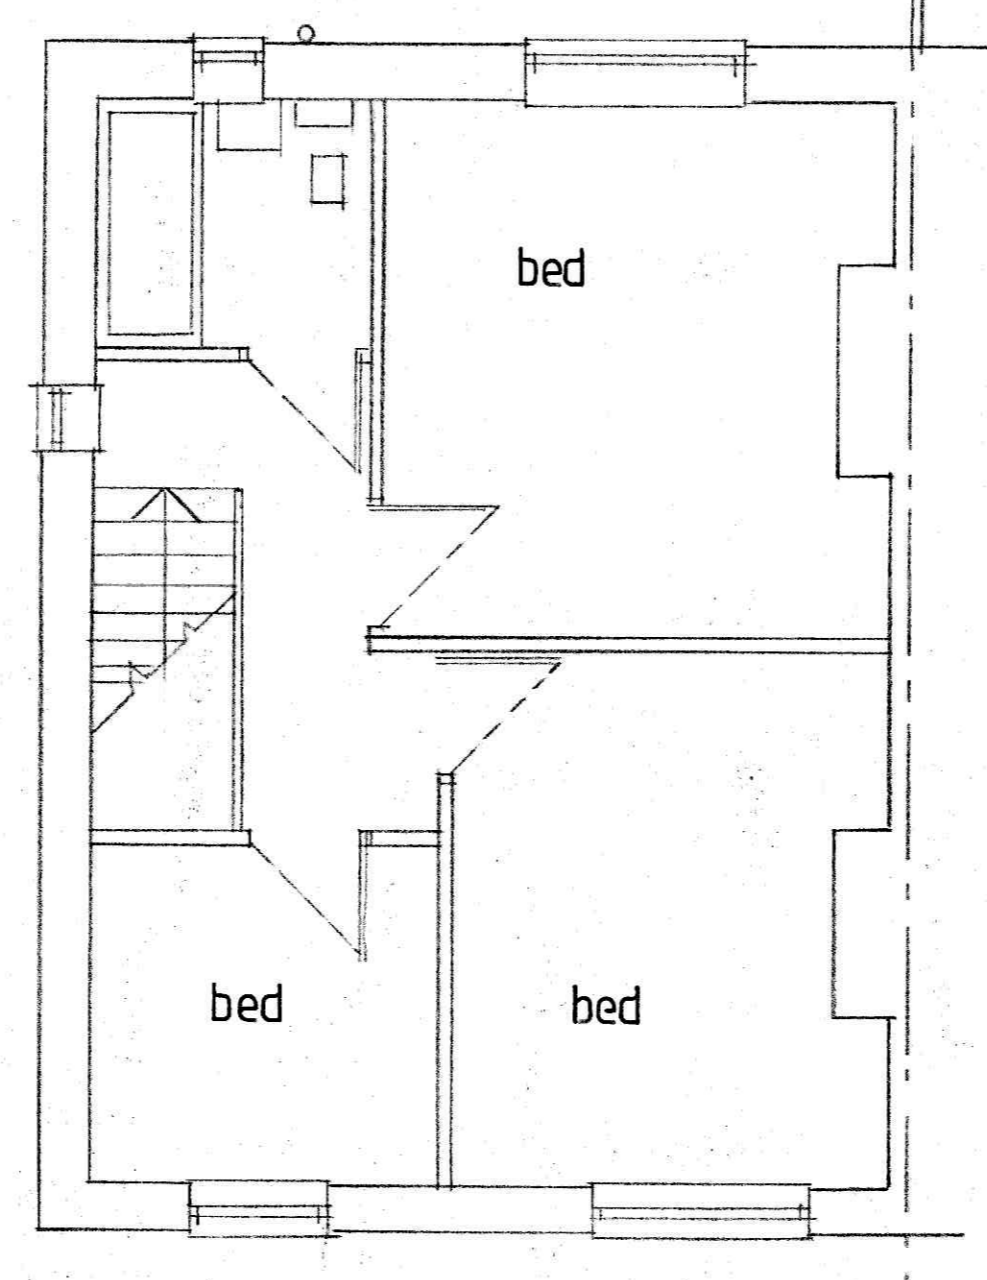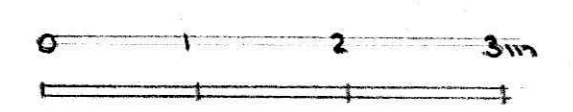

FIRST

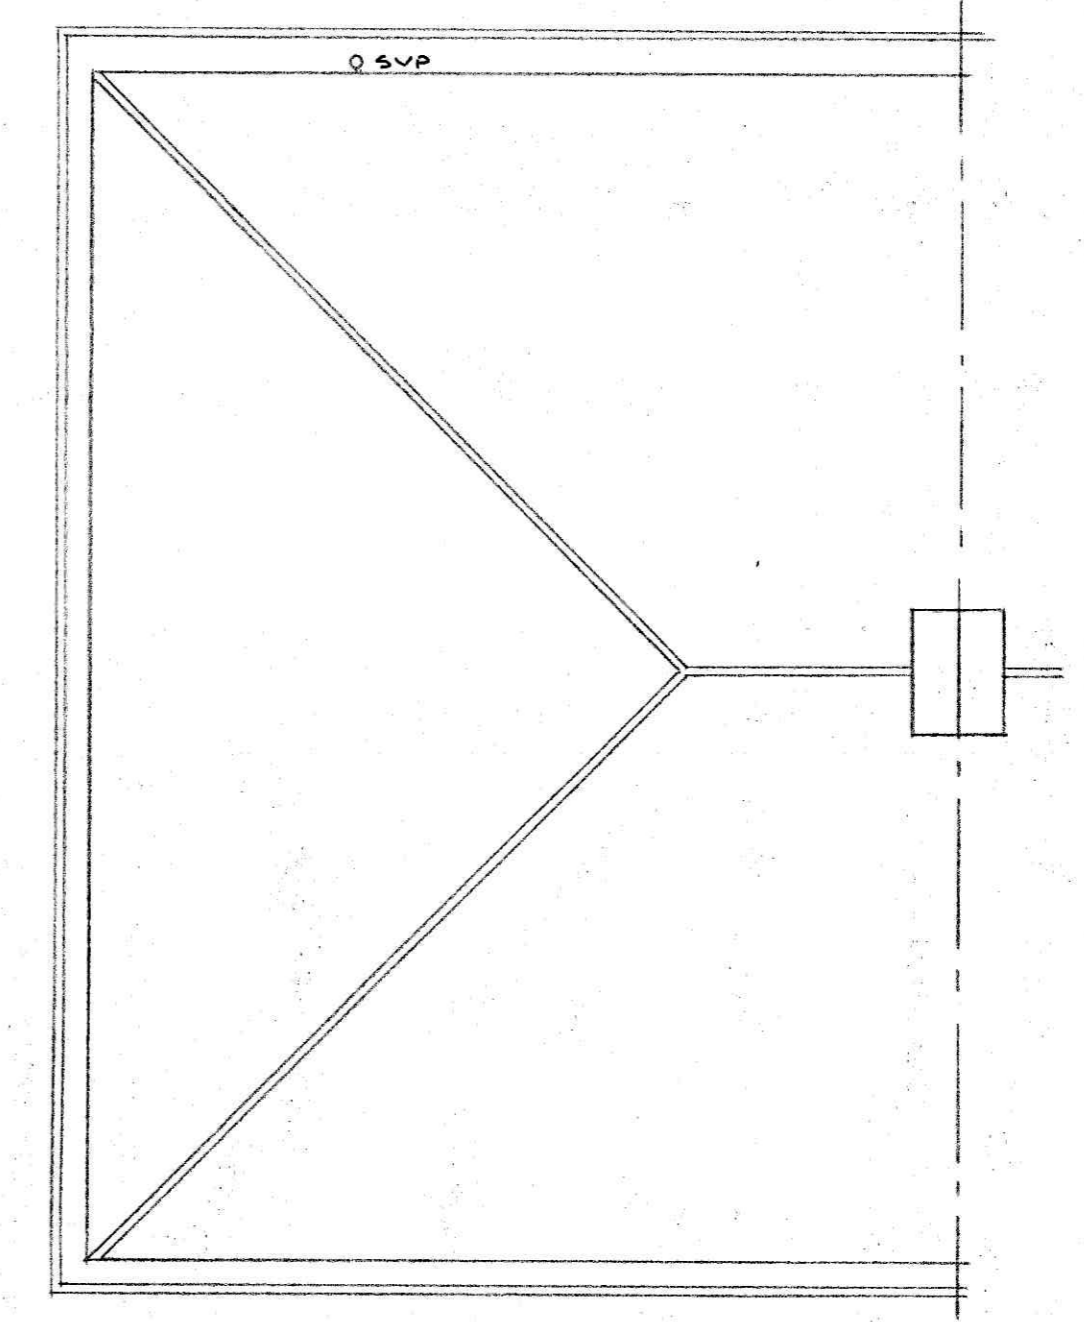

ROOF

A	Date	Revisions

© copyright
Wyatt Glass Architects
 harmonious designs
 Chartered Architects
 13 Byrneside, Hildenborough,
 Tonbridge, Kent TN11 9EG
 T: 01732 832430
 E: info@wyattglass.co.uk
 www.wyattglass.co.uk
RIBA
 Chartered Practice

Client

Job Title
 4 HOSPITAL RD

Drawing Title
 EXISTING

Scale 1:100 1:50

Date Feb 24 Drawn by [Signature]

Dwg. No. 2403/01 Rev. A